


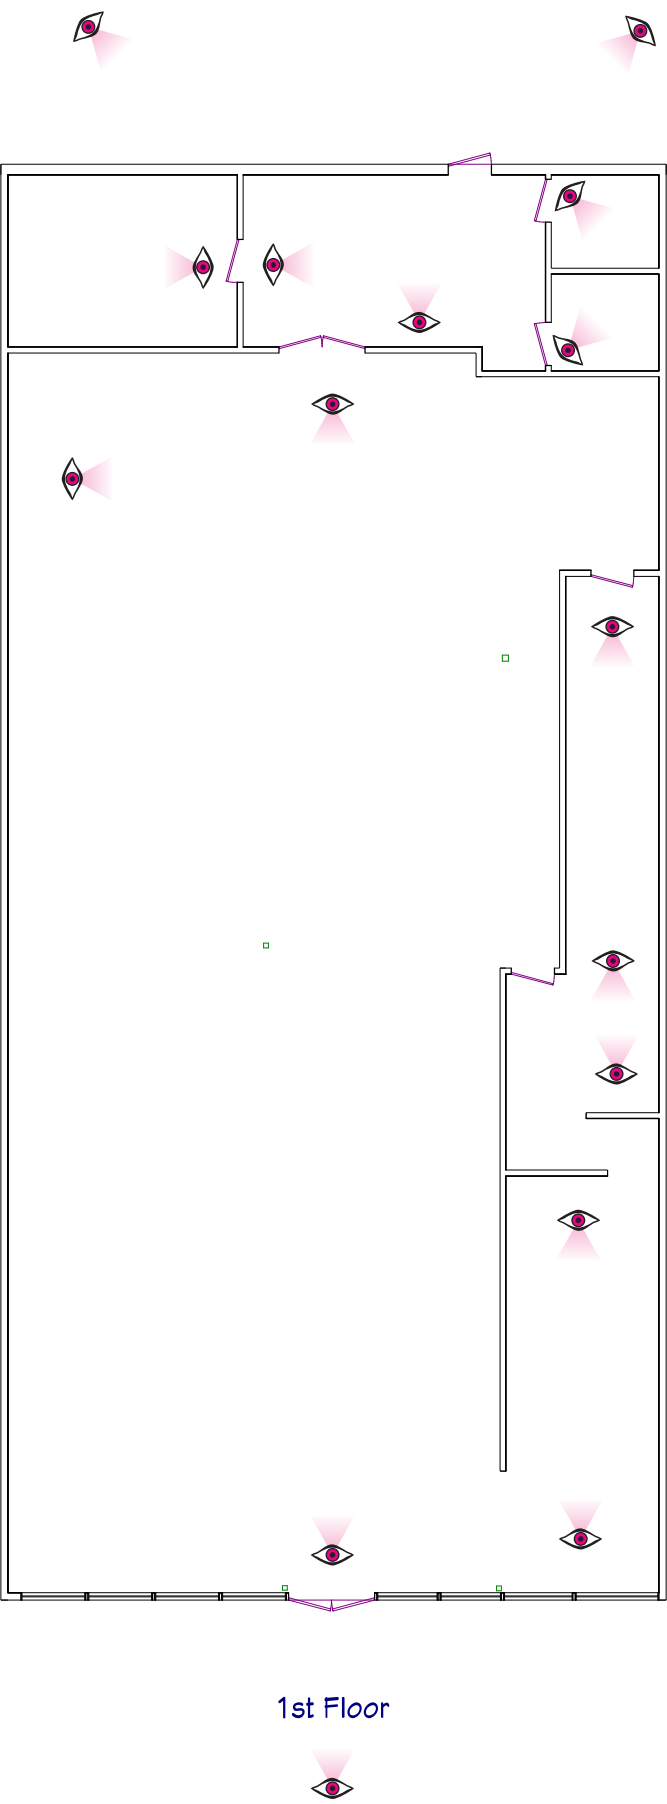

1st Floor

LAYOUT PAGE TABLE			
LABEL	TITLE	DESCRIPTION	COMMENTS
P-1	PROJECT OVERVIEW		



VIEW ALL IMAGES

GALLERY

CLICK HERE FOR

DWG FILE

CLICK HERE FOR

DWG FILE

with datapoints




REVISION TABLE	
NUMBER	DESCRIPTION

DOC #: 107401_19

LAUREL SQUARE
UNIT 19

GaelCom, Inc.
4220 Itchenawkesassa Blvd.,
Lakeland, FL 33810
Tel: (224) GAELCOM

DATE:
9/28/2018
SQ. FT.
4600
SHEET:
P-1

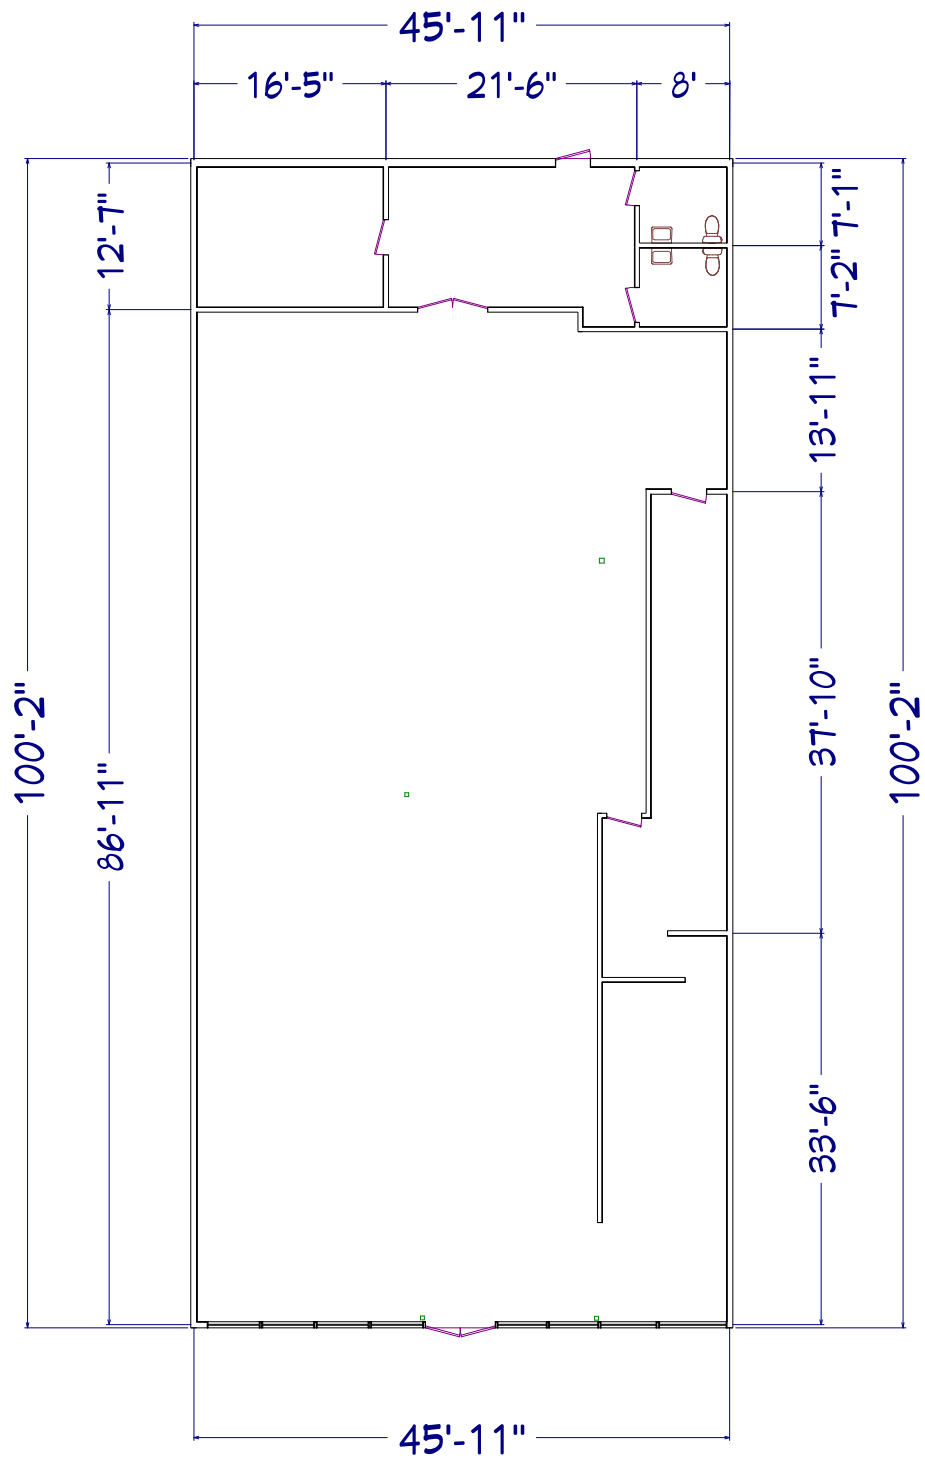

1st Floor



REVISION TABLE	
NUMBER	DATE

DOC #: 107901_19

LAUREL SQUARE
UNIT 19

GaelCom, Inc.
4220ITCHENAKESASA BLVD.,
LAKELAND, FL 33810
Tel: (224) GAELCOM


DATE:

9/28/2018

SQ. FT.

4600

SHEET:

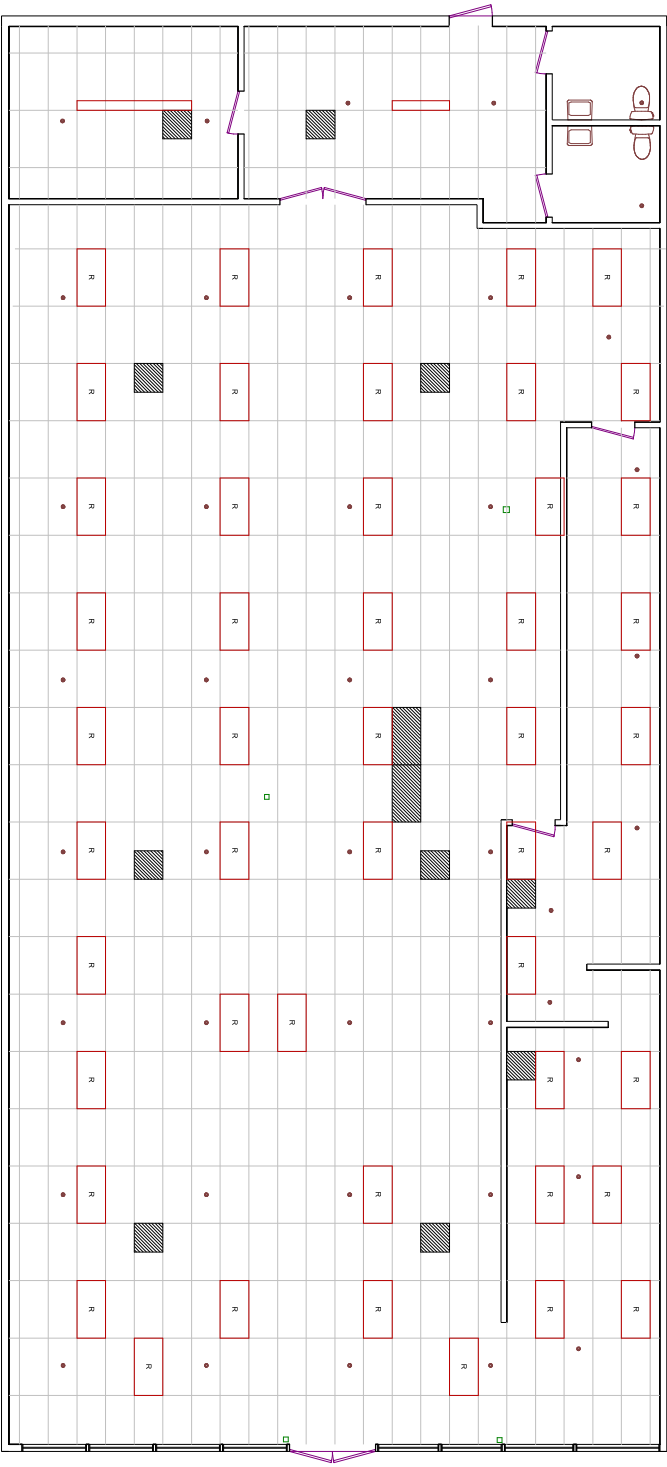

1st Floor



REVISION TABLE	
NUMBER	DATE

DOC #: 107901_19

LAUREL SQUARE
UNIT 19

GaelCom, Inc.
4220 Itchenawkesassa Blvd.,
Lakeland, FL 33810
Tel: (224) GAELCOM


DATE:

9/28/2018

SQ. FT.

4600

SHEET:

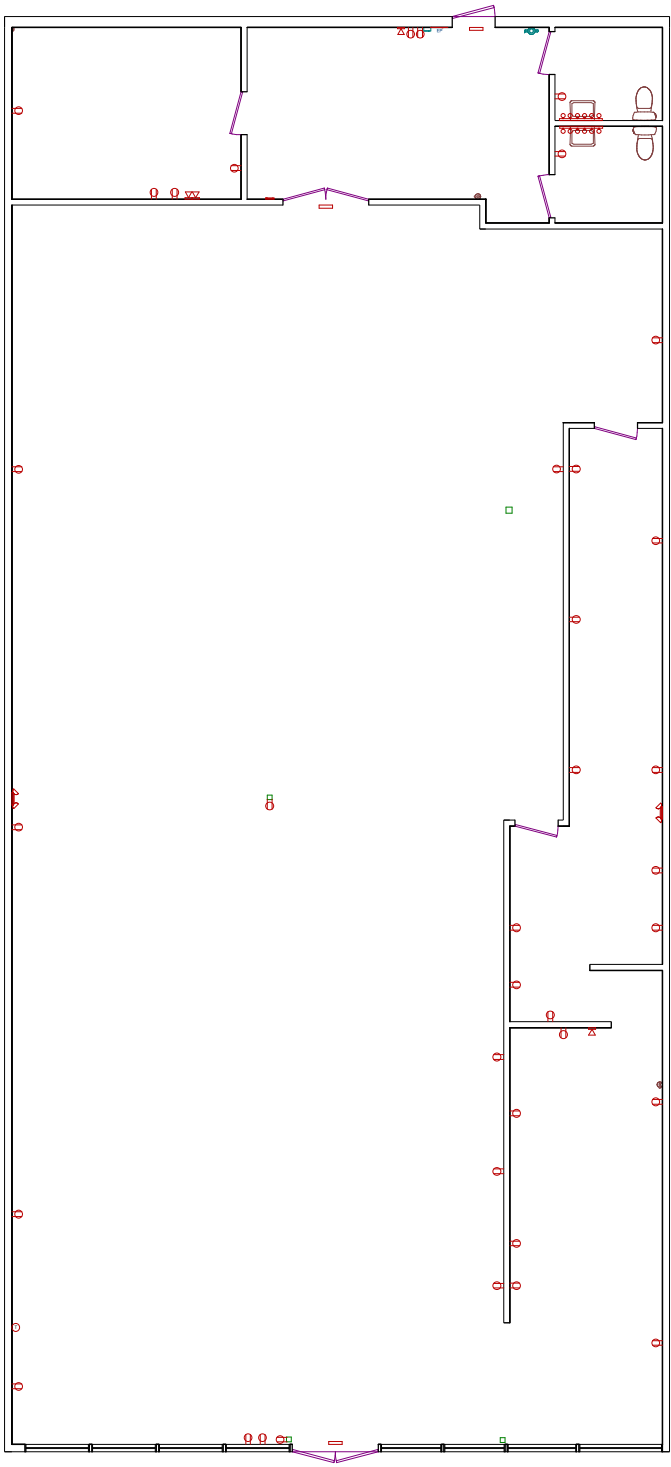

1st Floor



NUMBER	DATE	REVISION	TABLE	REVISION	DESCRIPTION

DOC #: 107401_19

LAUREL SQUARE
UNIT 19

GaelCom, Inc.
4220 Ichenockeessa Blvd.,
Lakeland, FL 33810
Tel: (224) GAELCOM

DATE:

9/28/2018

SQ. FT.

4600

SHEET:



REVISION TABLE	
NUMBER	DATE

DOC #: 107901_19

LAUREL SQUARE
UNIT 19

GaelCom, Inc.
4220 Itchenawkesassa Blvd.,
Lakeland, FL 33810
Tel: (224) GAELCOM

DATE:

9/28/2018

SQ. FT.

4600

SHEET:

-  CEILING FAN
-  CEILING LIGHT
-  DECORATIVE LIGHT
-  DRAIN
-  DRINKING FOUNTAIN
-  ELECTRIC METER
-  ELECTRIC OUTLET 110V
-  ELECTRIC OUTLET 220V
-  ELECTRICAL PANEL
-  EMERGENCY LIGHT
-  EXIT SIGN
-  FIRE EXTINGUISHER
-  FIRE LIGHT
-  RECESSED FLUORESCENT 24x24
-  RECESSED FLUORESCENT 24x48
-  GAS METER
-  SINK
-  INCANDESCENT LIGHT OR BULB
-  MOTION SENSOR
-  PENDANT LIGHT
-  RECESSED SPOT OR FLOOD
-  SECURITY SYSTEM KEYPAD
-  SHOP LIGHT
-  SMOKE DETECTOR
-  SPOTLIGHT (SINGLE)
-  FIRE SPRINKLER
-  TELEPHONE OR DATA POINT(S)
-  TIMER
-  THERMOSTAT
-  TOILET
-  TRACK LIGHTING
-  URINAL
-  WALL LIGHT
-  WATER HEATER
-  WATER METER

GENERAL UNIT INFORMATION		
Height to ceiling	10'11"	ft
Height to joist	13'8"	ft
Height to roof	15'10"	ft
Panel 1 Load	unknown	Amps
Panel 2 Load	no	Amps
Panel 3 Load	no	Amps
Column 1 dim.	5"x5"	in
Column 2 dim.	4"x4"	in
Column 3 dim.	4"x4"	in
Column 4 dim.	4"x4"	in
Sales Floor	concrete	type
Other Floor	carpet	linoleum
Sprinklers	yes	yes
Loading Dock	no	yes

- UNIT NOTES:
1. House Panel Capacity not marked and no main breaker was evident.
 2. Water Meter diam. 25mm
 3. Water Meter #61858820
 4. Electric Meter #S310219180
 - 5.
 - 6.

- GENERAL COMMENTS:
1. These schematic layouts are for representative purposes and do not preclude the requirement for architectural drawings and verification prior to internal layout and design.
 2. All internal measurements were taken with Bosch GLM 40X Laser Measurer or Equivalent.
 3. All internal measurements in drawing are Face to Face consistent with actual field recordings.
 4. Measurements, Ceiling Heights, and pillar placements are accurate to nearest half inch.

1st Floor