


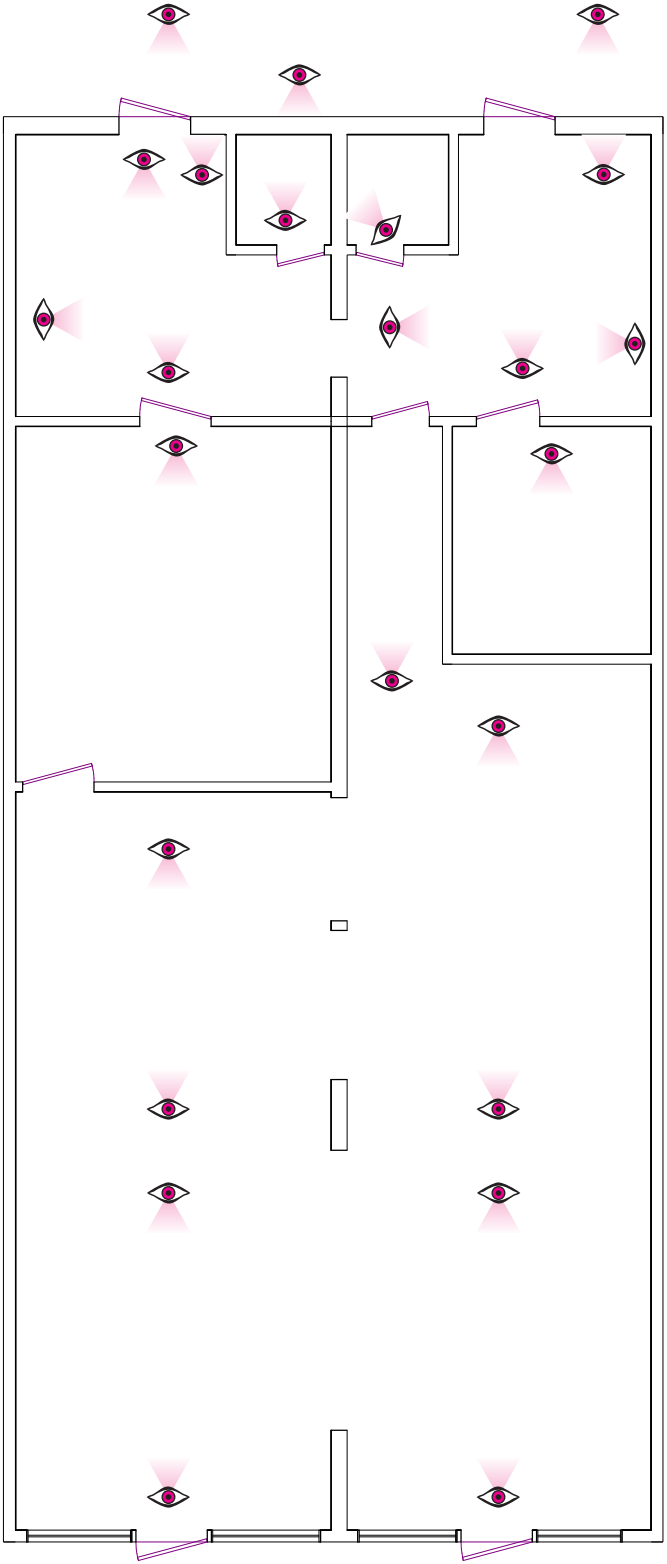

1st Floor

LAYOUT PAGE TABLE			
LABEL	TITLE	DESCRIPTION	COMMENTS
P-1	PROJECT OVERVIEW		



REVISION TABLE		DESCRIPTION
NUMBER	DATE	REVISION BY

DOC #: 182001_16-17

VENICE PLAZA
UNIT 16-17

GaelCom, Inc.
4220 Itchenawekassa Blvd.,
Lakeland, FL 33810
Tel: (224) GAELCOM

DATE:

9/18/2019

SQ. FT.

1605

SHEET:

P-1




VIEW ALL IMAGES
GALLERY

DOWNLOAD IMAGES
ZIP FILE

CLICK HERE FOR
DWG FILE

CLICK HERE FOR
DWG FILE
with datapoints

CLICK HERE FOR
DWG FILE
ceiling plan

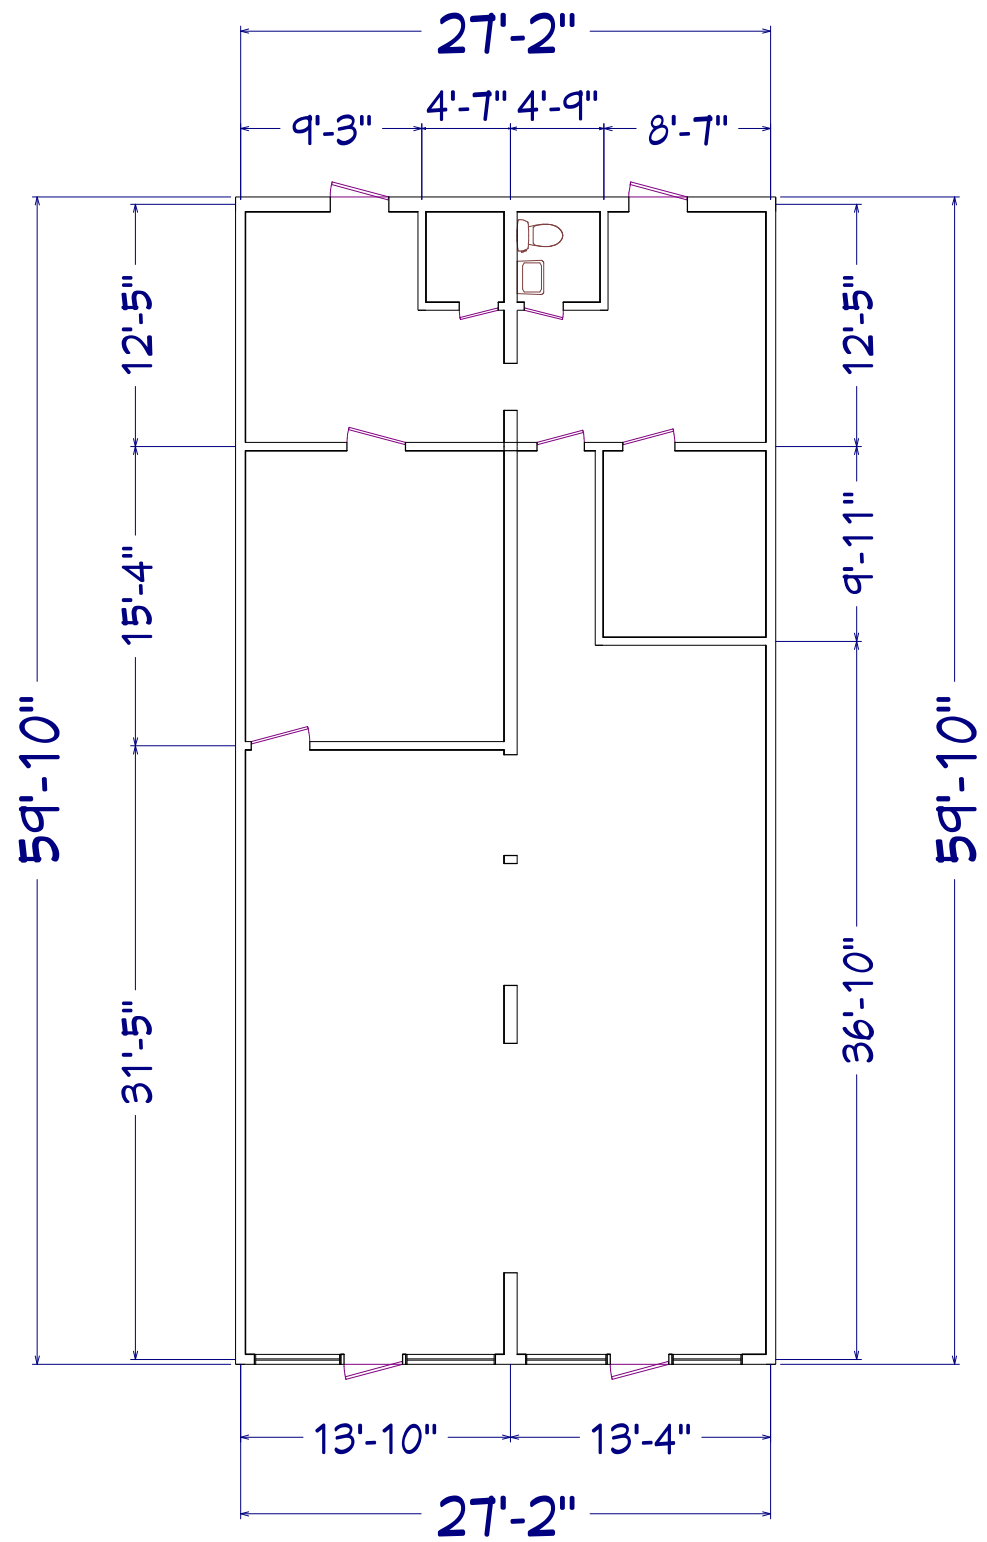

1st Floor



REVISION TABLE	
NUMBER	DATE

DOC #: 182001_16-17

VENICE PLAZA
UNIT 16-17

GaelCom, Inc.
4220 Tichenor Avenue Blvd.,
Lakeland, FL 33810
Tel: (224) GAELCOM


DATE:

9/18/2019

SQ. FT.

1605

SHEET:

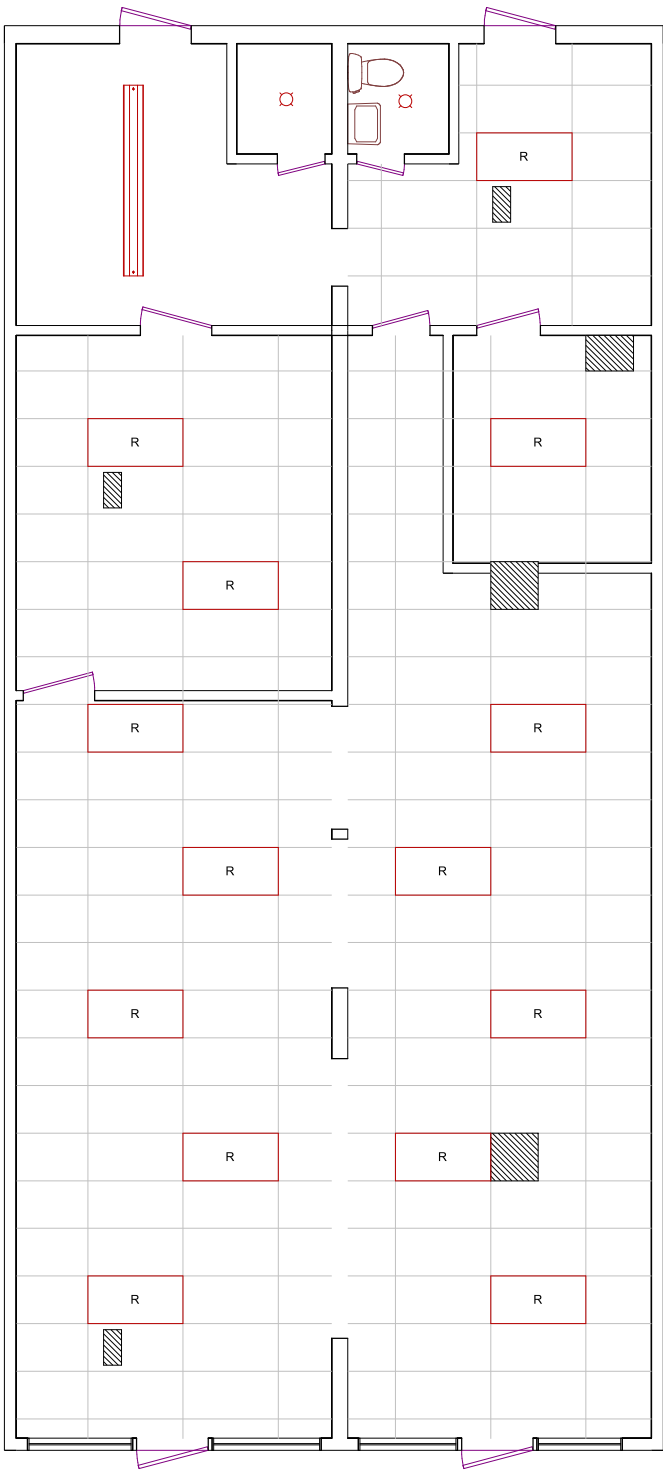

1st Floor



REVISION TABLE	
NUMBER	DATE

DOC #: 182001_16-17


VENICE PLAZA
UNIT 16-17

GaelCom, Inc.
4220 Ichenockesassa Blvd.,
Lakeland, FL 33810
Tel: (224) GAELCOM

DATE:
9/18/2019

SQ. FT.
1605

SHEET:

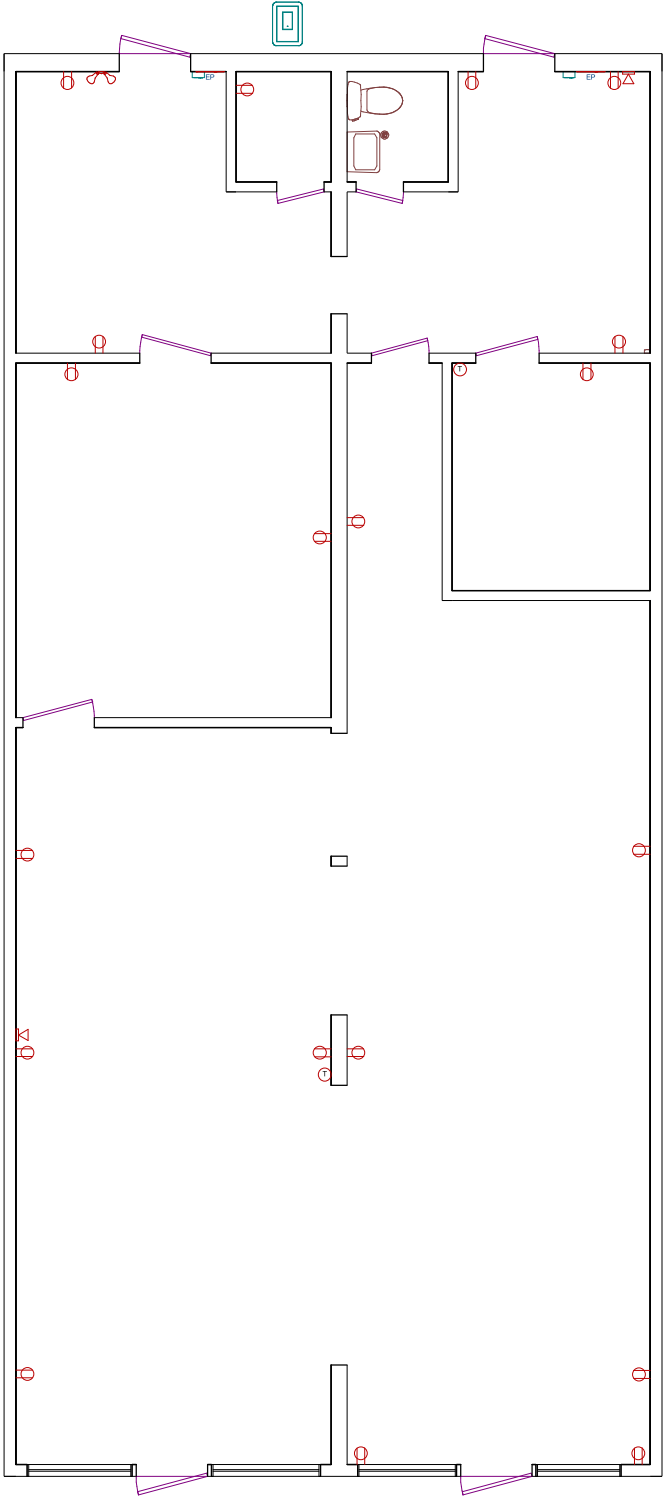

1st Floor



REVISION TABLE	
NUMBER	DATE

DOC #: 182001_16-17

VENICE PLAZA
UNIT 16-17

GaelCom, Inc.
4220 Tichenorkeessa Blvd.,
Lakeland, FL 33810
Tel: (224) GAELCOM

DATE:
9/18/2019

SQ. FT.
1605

SHEET:

- ✕

CEILING FAN
- ◻

CEILING LIGHT
- ◻

DECORATIVE LIGHT
- DRAIN
- †

DRINKING FOUNTAIN
- ⌚

ELECTRIC METER
- ◻

ELECTRIC OUTLET 110V
- ELECTRIC OUTLET 220V
- †

ELECTRICAL PANEL
- †

EMERGENCY LIGHT
- !

EXIT SIGN
- FIRE EXTINGUISHER
- FIRE LIGHT
- ◻

RECESSED FLUORESCENT 24x24
- ◻

RECESSED FLUORESCENT 24x48
- ⌚

GAS METER
- ◻

SINK
- ◻

INCANDESCENT LIGHT OR BULB
- MOTION SENSOR
- ◊

PENDANT LIGHT
- RECESSED SPOT OR FLOOD
- !

SECURITY SYSTEM KEYPAD
- ≡

SHOP LIGHT
- SMOKE DETECTOR
- SPOTLIGHT (SINGLE)
- FIRE SPRINKLER
- ☎

TELEPHONE OR DATA POINT(s)
- ⌚

TIMER
- ◊

THERMOSTAT
- 🚽

TOILET
- †

TRACK LIGHTING
- 🚽

URINAL
- ◻

WALL LIGHT
- 🔥

WATER HEATER
- ⌚

WATER METER

GENERAL UNIT INFORMATION		
Height to ceiling	9'5"	ft
Height to joist	12'1"	ft
Height to roof	13'1"	ft
Panel 1 Load	unknown	Amps
Panel 2 Load	unknown	Amps
Panel 3 Load	no	Amps
Column 1 dim.	5"x5"	in
Column 2 dim.	no	in
Column 3 dim.	no	in
Sales Floor	linoleum	type
Other Floor	carpet	type
Sprinklers	no	yes
Loading Dock	no	yes

UNIT NOTES:
1. Electric Meter not directly found behind unit.
2. Electric Meter #556136664
3. Water Meter #08543780
4. No gas meters found near by.
5.
6.

GENERAL COMMENTS:
1. These schematic layouts are for representative purposes and do not preclude the requirement for architectural drawings and verification prior to internal layout and design.
2. All internal measurements were taken with Bosch GLM 40X Laser Measurer or Equivalent.
3. All internal measurements in drawing are Face to Face consistent with actual field recordings.
4. Measurements, Ceiling Heights, and pillar placements are accurate to nearest half inch.

1st Floor



REVISION TABLE

NUMBER	DATE	REVISION	DESCRIPTION

DOC #:

182001_16-17

VENICE PLAZA

UNIT 16-17

GaelCom, Inc.
4220 Itchenawekassa Blvd.,
Lakeland, FL 33810
Tel: (224) GAELCOM

DATE:

9/18/2019

SQ. FT.

1605

SHEET: