


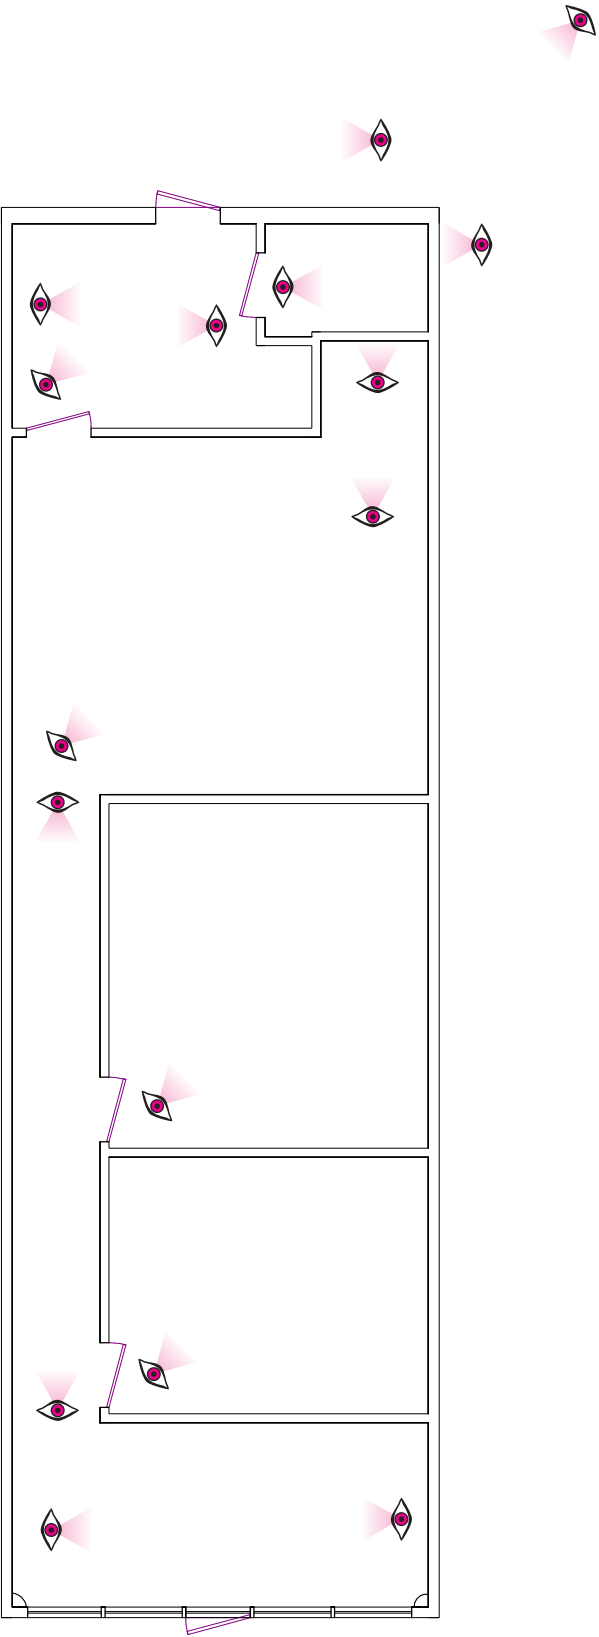

1st Floor

LAYOUT PAGE TABLE			
LABEL	TITLE	DESCRIPTION	COMMENTS
P-1	PROJECT OVERVIEW		



VIEW ALL IMAGES
GALLERY

DOWNLOAD IMAGES
ZIP FILE

CLICK HERE FOR
DWG FILE

CLICK HERE FOR
DWG FILE
with datapoints

CLICK HERE FOR
DWG FILE
ceiling plan




REVISION TABLE	
NUMBER	DATE

DOC #: 182801_108

DOLPHIN VILLAGE
UNIT 108

GaelCom, Inc.
4220 Itchenawekassa Blvd.,
Lakeland, FL 33810
Tel: (224) GAELCOM

DATE:
2/13/2020
SQ. FT.
1300
SHEET:
P-1

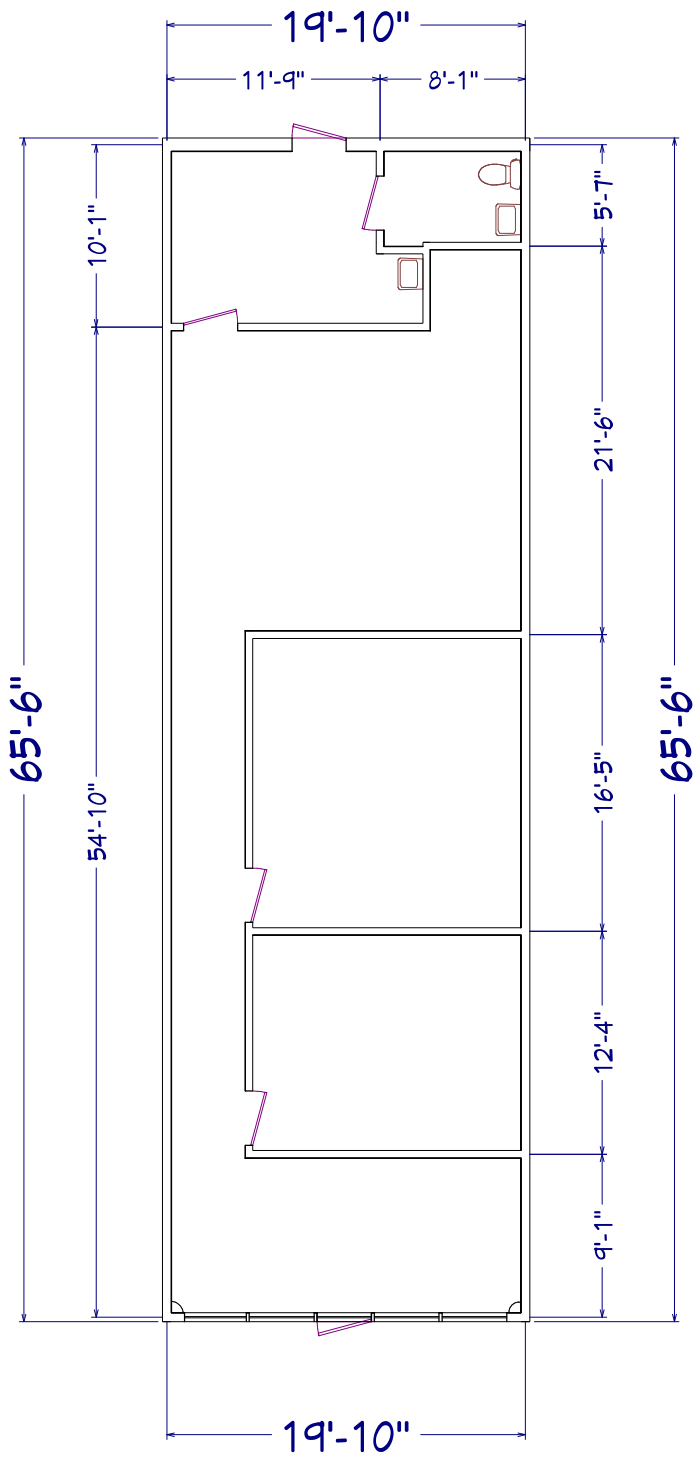

1st Floor

GAELCOM

REVISION TABLE	
NUMBER	DATE

DOLPHIN VILLAGE
UNIT 108


DOC #: 182801_108

GaelCom, Inc.
4220 Tichenorkeessa Blvd.,
Lakeland, FL 33810
Tel: (224) GAELCOM

DATE:
2/13/2020

SQ. FT.
1300

SHEET:

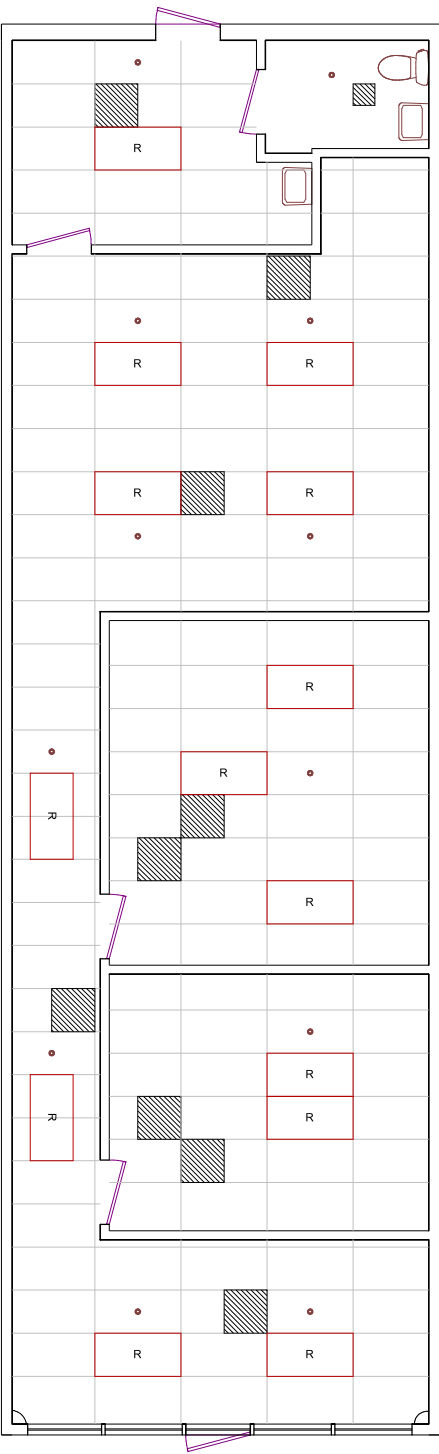

1st Floor

GAELCOM

REVISION TABLE	
NUMBER	DATE

DOC #: 182801_108

GaelCom, Inc.
4220 Ichenockeessa Blvd.,
Lakeland, FL 33810
Tel: (224) GAELCOM

DATE:


2/13/2020

SQ. FT.

1300

SHEET:

DOLPHIN VILLAGE
UNIT 108

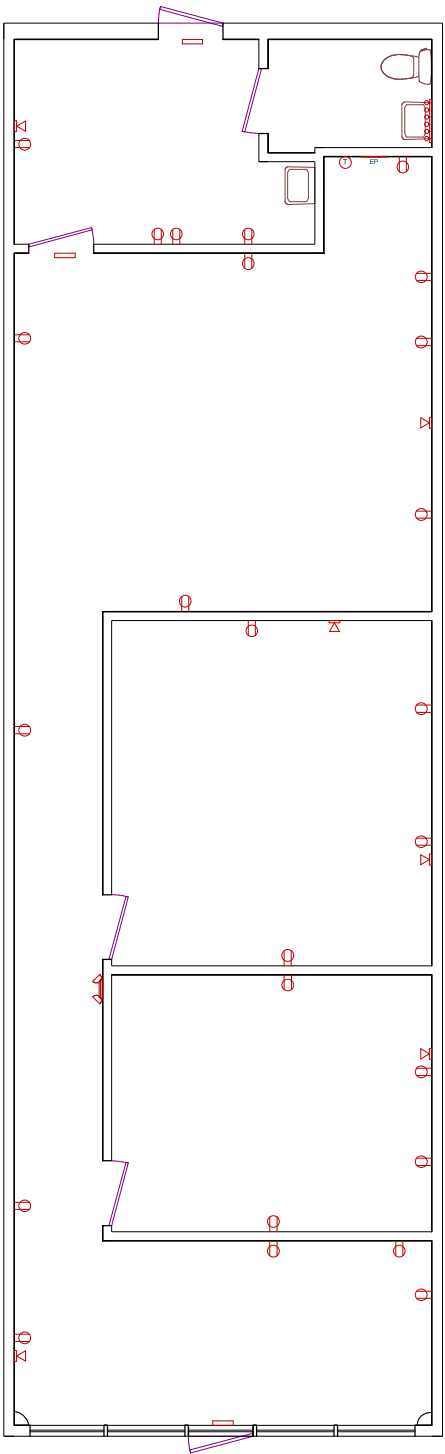

1st Floor

GaelCom, Inc.
4220 Ichenockeassa Blvd.,
Lakeland, FL 33810
Tel: (224) GAELCOM

DATE:

2/13/2020

SQ. FT.

1300

SHEET:

DOLPHIN VILLAGE
UNIT 108

DOC #: 182801_108

REVISION TABLE	
NUMBER	DATE



- ✕

CEILING FAN
- ◻

CEILING LIGHT
- ◻

DECORATIVE LIGHT
- DRAIN
- †

DRINKING FOUNTAIN
- ⚡

ELECTRIC METER
- ◻

ELECTRIC OUTLET 110V
- ◻

ELECTRIC OUTLET 220V
- †

ELECTRICAL PANEL
- †

EMERGENCY LIGHT
- !

EXIT SIGN
- FIRE EXTINGUISHER
- FIRE LIGHT
- ◻

⬆

RECESSED FLUORESCENT 24x24
- ◻

⬆

RECESSED FLUORESCENT 24x48
- ⚡

GAS METER
- ◻

SINK
- ◻

INCANDESCENT LIGHT OR BULB
- MOTION SENSOR
- ◻

PENDANT LIGHT
- ◻

RECESSED SPOT OR FLOOD
- !

SECURITY SYSTEM KEYPAD
- ▬

SHOP LIGHT
- ◻

SMOKE DETECTOR
- ⬆

SPOTLIGHT (SINGLE)
- FIRE SPRINKLER
- ⌘

TELEPHONE OR DATA POINT(s)
- ⌚

TIMER
- ◻

THERMOSTAT
- 🚽

TOILET
- ⚡

TRACK LIGHTING
- 🚽

URINAL
- ◻

WALL LIGHT
- 🔥

WATER HEATER
- ⚡

WATER METER

GENERAL UNIT INFORMATION		
Height to ceiling	9'8"	ft
Height to joist	12'4"	ft
Height to roof	13'5"	ft
Panel 1 Load	unknown	Amps
Panel 2 Load	no	Amps
Panel 3 Load	no	Amps
Column 1 dim.	no	in
Column 2 dim.	no	in
Column 3 dim.	no	in
Sales Floor	carpet	type
Other Floor	tile	type
Sprinklers	yes	yes
Loading Dock	no	yes

UNIT NOTES:
1. House Panel Capacity not marked and no main breaker was evident.
2. Electric Meter #0014138
3. No gas meters found near by.
4. No water meters found near by.
5.
6.

GENERAL COMMENTS:
1. These schematic layouts are for representative purposes and do not preclude the requirement for architectural drawings and verification prior to internal layout and design.
2. All internal measurements were taken with Bosch GLM 40X Laser Measurer or Equivalent.
3. All internal measurements in drawing are Face to Face consistent with actual field recordings.
4. Measurements, Ceiling Heights, and pillar placements are accurate to nearest half inch.

1st Floor

CAOILCE

REVISION TABLE	
NUMBER	DATE

DOC #: 182801_108

DOLPHIN VILLAGE
UNIT 108

GaelCom, Inc.
4220 Itchenawkesassa Blvd.,
Lakeland, FL 33810
Tel: (224) GAELCOM

DATE:
2/13/2020

SQ. FT.
1300

SHEET: