

LAYOUT PAGE TABLE			
LABEL	TITLE	DESCRIPTION	COMMENTS
P-1	PROJECT OVERVIEW		



REVISION TABLE	
NUMBER	DATE

DOC #: 182801_212

DOLPHIN VILLAGE
UNIT 212

GaelCom, Inc.
4220 Itchenawkesassa Blvd.,
Lakeland, FL 33810
Tel: (224) GAELCOM

DATE:


2/12/2020

SQ. FT.

1000

SHEET:

P-1

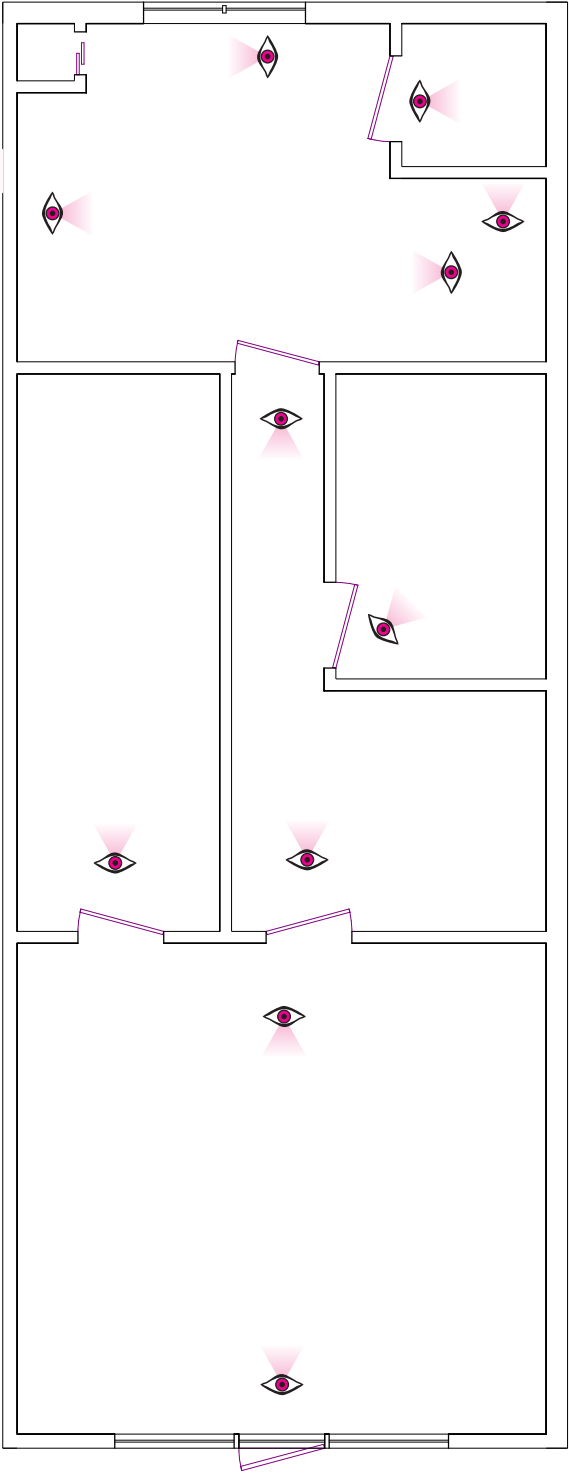

1st Floor



VIEW ALL IMAGES

GALLERY

DOWNLOAD IMAGES

ZIP FILE

CLICK HERE FOR

DWG FILE

CLICK HERE FOR


DWG FILE

with datapoints

CLICK HERE FOR

DWG FILE

ceiling plan

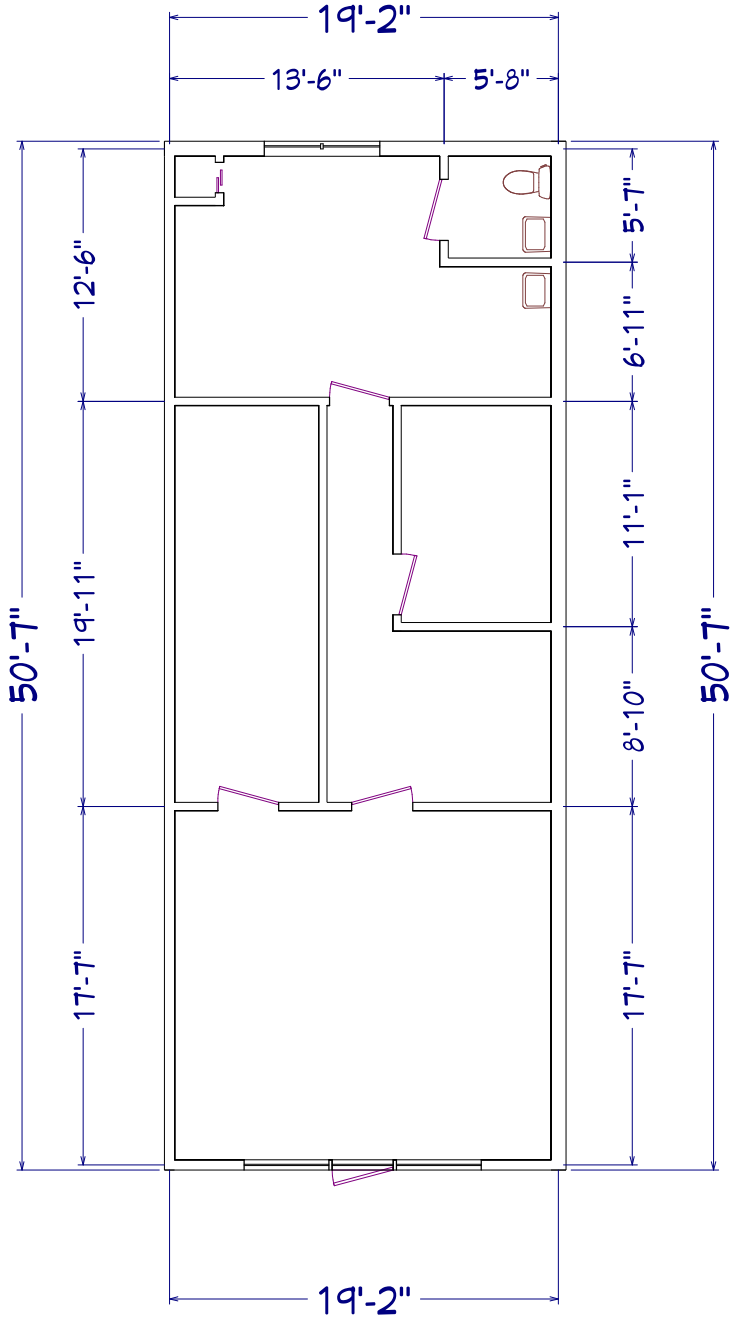

1st Floor

GaelCom, Inc.
4220 Itchenawkesassa Blvd.,
Lakeland, FL 33810
Tel: (224) GAELCOM

DATE:

2/12/2020

SQ. FT.

1000


SHEET:

DOC #: 182801_212

DOLPHIN VILLAGE
UNIT 212

REVISION TABLE	
NUMBER	DATE



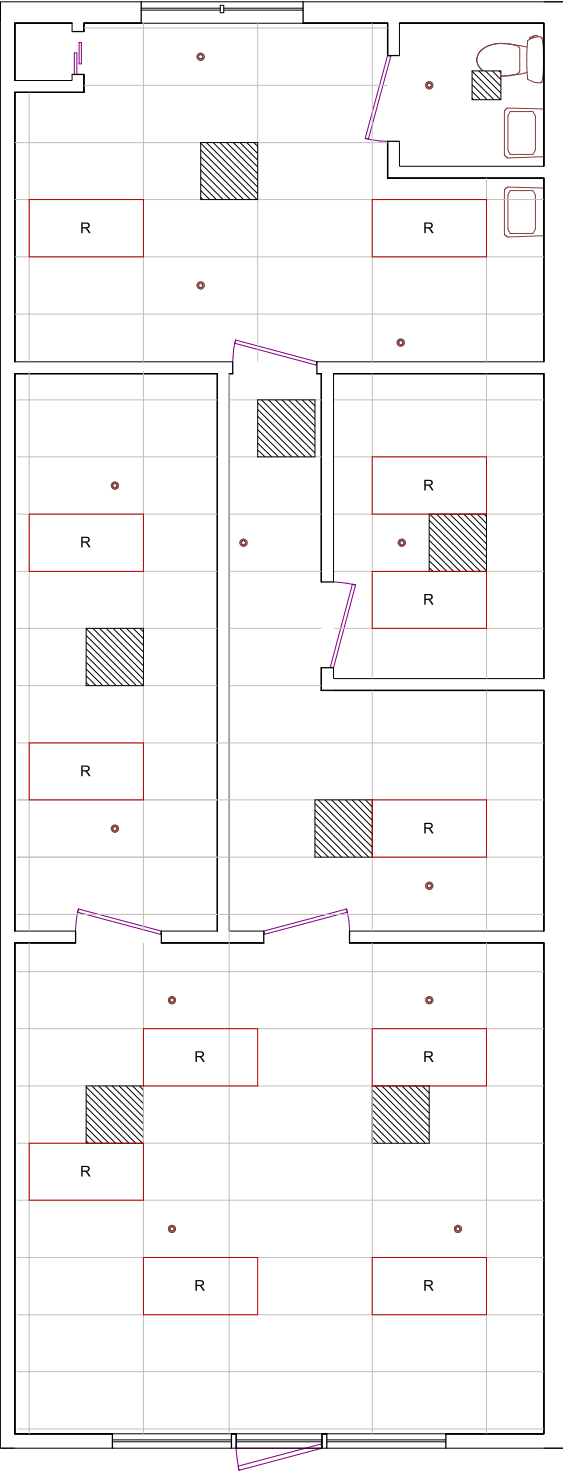

1st Floor

GAELCOM

GAELCOM

REVISION TABLE

NUMBER	DATE	REVISION	TABLE

DOC #: 182801_212

DOLPHIN VILLAGE
UNIT 212

GAELCOM, Inc.
4220 Tichenor Avenue Blvd.,
Lakeland, FL 33810
Tel: (224) GAELCOM


DATE:

2/12/2020

SQ. FT.

1000

SHEET:

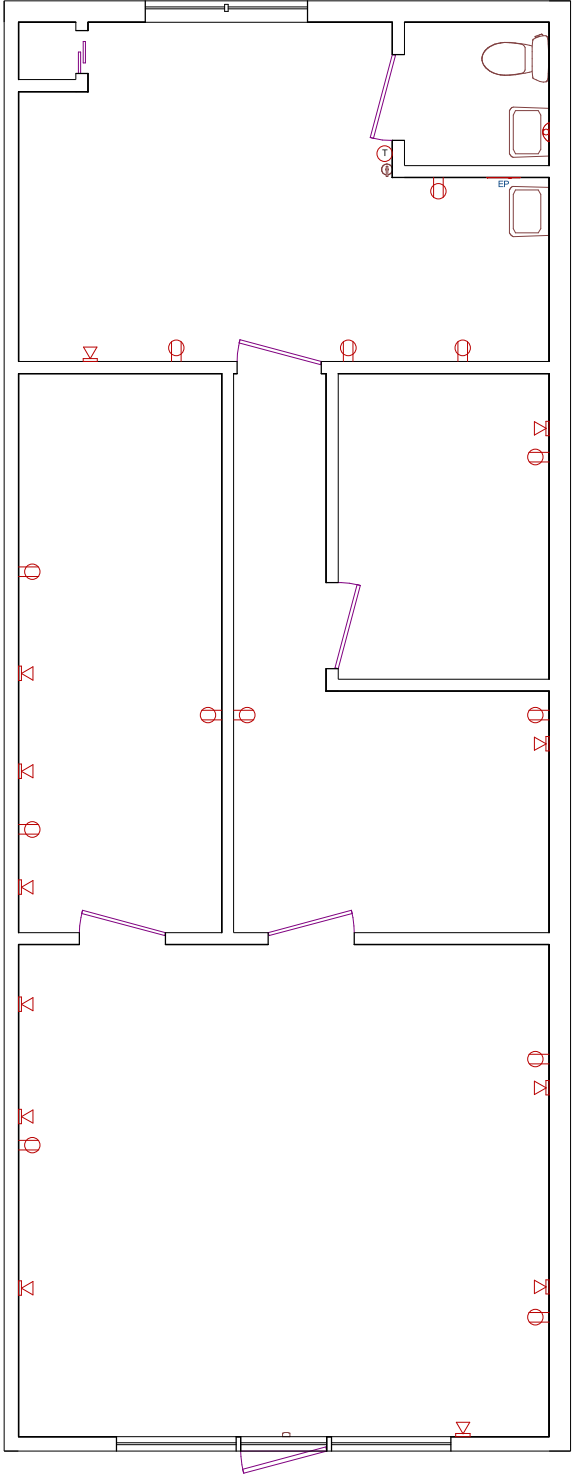

1st Floor

GaelCom, Inc.
4220 Ichenockesassa Blvd.,
Lakeland, FL 33810
Tel: (224) GAELCOM

DATE:

2/12/2020

SQ. FT.

1000

SHEET:

DOLPHIN VILLAGE
UNIT 212

DOC #: 182801_212

REVISION TABLE	
NUMBER	DATE



- 
- CEILING FAN
- 
- CEILING LIGHT
- 
- DECORATIVE LIGHT
- 
- DRAIN
- 
- DRINKING FOUNTAIN
- 
- ELECTRIC METER
- 
- ELECTRIC OUTLET 110V
- 
- ELECTRIC OUTLET 220V
- 
- ELECTRICAL PANEL
- 
- EMERGENCY LIGHT
- 
- EXIT SIGN
- 
- FIRE EXTINGUISHER
- 
- FIRE LIGHT
- 
- RECESSED FLUORESCENT 24x24
- 
- RECESSED FLUORESCENT 24x48
- 
- GAS METER
- 
- SINK
- 
- INCANDESCENT LIGHT OR BULB
- 
- MOTION SENSOR
- 
- PENDANT LIGHT
- 
- RECESSED SPOT OR FLOOD
- 
- SECURITY SYSTEM KEYPAD
- 
- SHOP LIGHT
- 
- SMOKE DETECTOR
- 
- SPOTLIGHT (SINGLE)
- 
- FIRE SPRINKLER
- 
- TELEPHONE OR DATA POINT(s)
- 
- TIMER
- 
- THERMOSTAT
- 
- TOILET
- 
- TRACK LIGHTING
- 
- URINAL
- 
- WALL LIGHT
- 
- WATER HEATER
- 
- WATER METER

GENERAL UNIT INFORMATION		
Height to ceiling	9'11"	ft
Height to joist	12'3"	ft
Height to roof	13'7"	ft
Panel 1 Load	unknown	Amps
Panel 2 Load	no	Amps
Panel 3 Load	no	Amps
Column 1 dim.	no	in
Column 2 dim.	no	in
Column 3 dim.	no	in
Sales Floor	carpet	type
Other Floor	linoleum	type
Sprinklers	yes	yes
Loading Dock	no	yes

- UNIT NOTES:
- House Panel Capacity not marked and no main breaker was evident.
 - Electric meter not directly located behind the unit.
 - Electric Meter #1255413
 -
 -
 -

- GENERAL COMMENTS:
- These schematic layouts are for representative purposes and do not preclude the requirement for architectural drawings and verification prior to internal layout and design.
 - All internal measurements were taken with Bosch GLM 40X Laser Measurer or Equivalent.
 - All internal measurements in drawing are Face to Face consistent with actual field recordings.
 - Measurements, Ceiling Heights, and pillar placements are accurate to nearest half inch.

1st Floor



REVISION TABLE	
NUMBER	DESCRIPTION

DOC #: 182801_212

DOLPHIN VILLAGE
UNIT 212

GaelCom, Inc.
4220 Itchenawkesassa Blvd.,
Lakeland, FL 33810
Tel: (224) GAELCOM

DATE:

2/12/2020

SQ. FT.

1000

SHEET: