
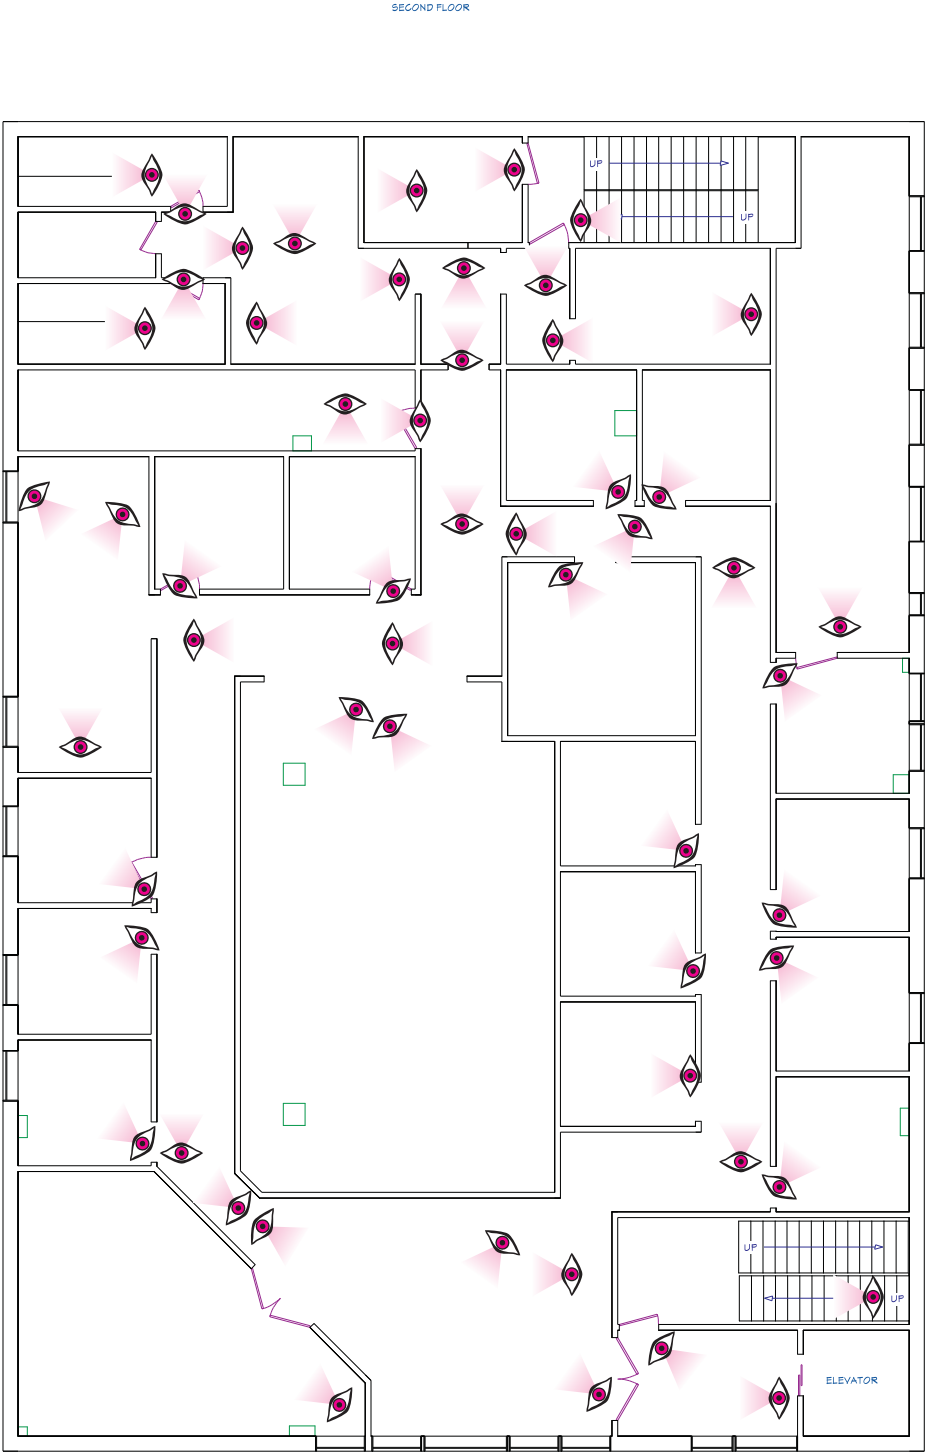


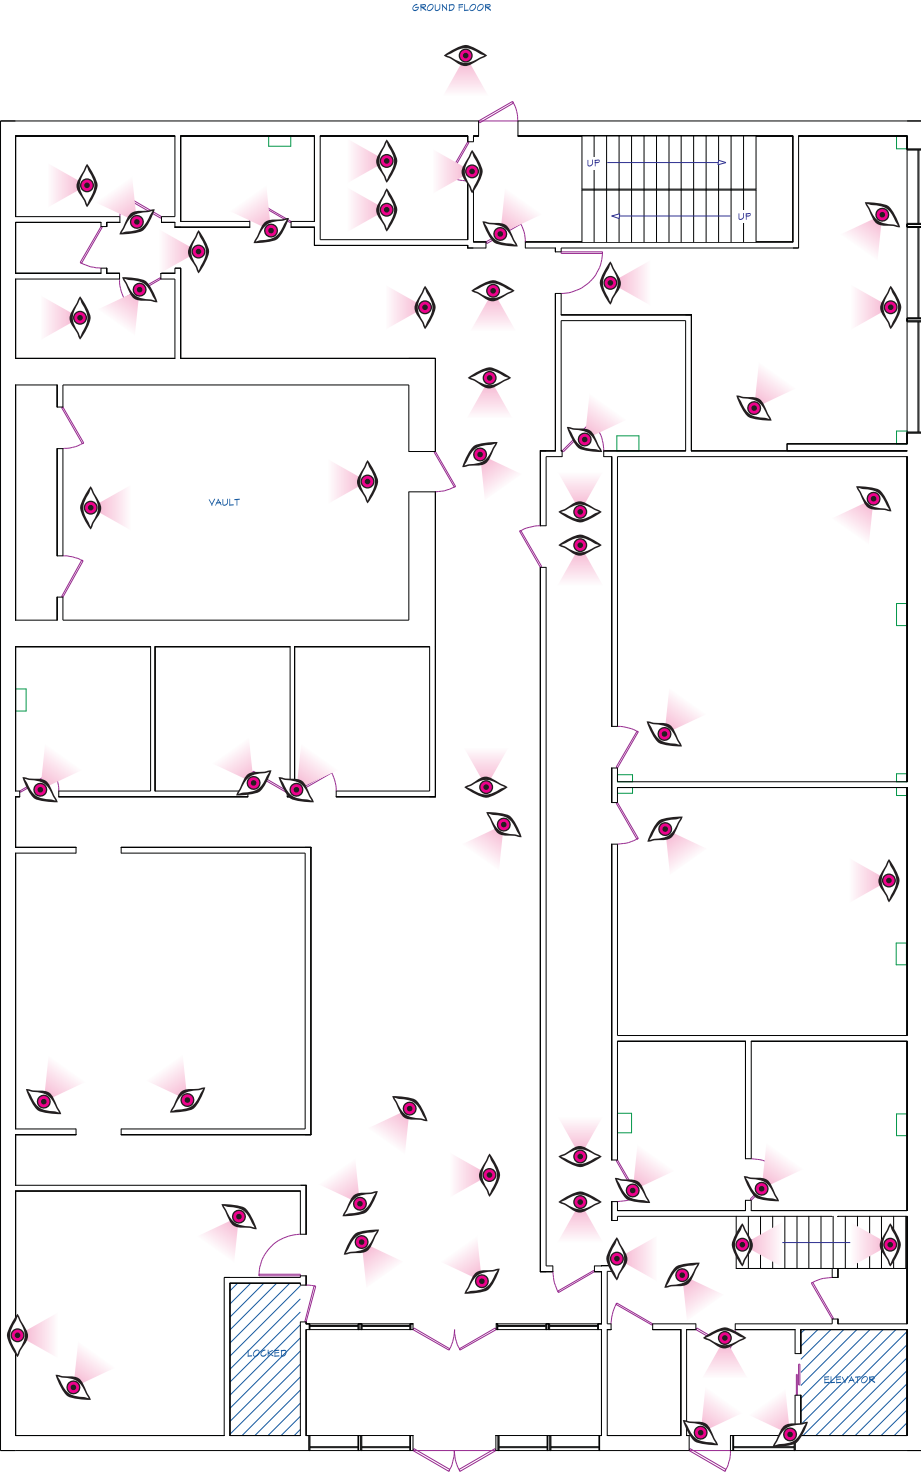

LAYOUT PAGE TABLE			
LABEL	TITLE	DESCRIPTION	COMMENTS
P-1	PROJECT OVERVIEW		

REVISION TABLE	
NUMBER	DATE

DOC #: 166901_fs4

CLEARWATER
UNIT FS4

GaelCom, Inc.
4220 Itchenodassessa Blvd.,
Lakeland, FL 33810
Tel: (224) GAELCOM

DATE:
10/26/18

SQ.FT.
11,186



SHEET:
P-1

VIEW ALL IMAGES

GALLERY

CLICK HERE FOR
DWG FILE

CLICK HERE FOR
DWG FILE
with datapoints

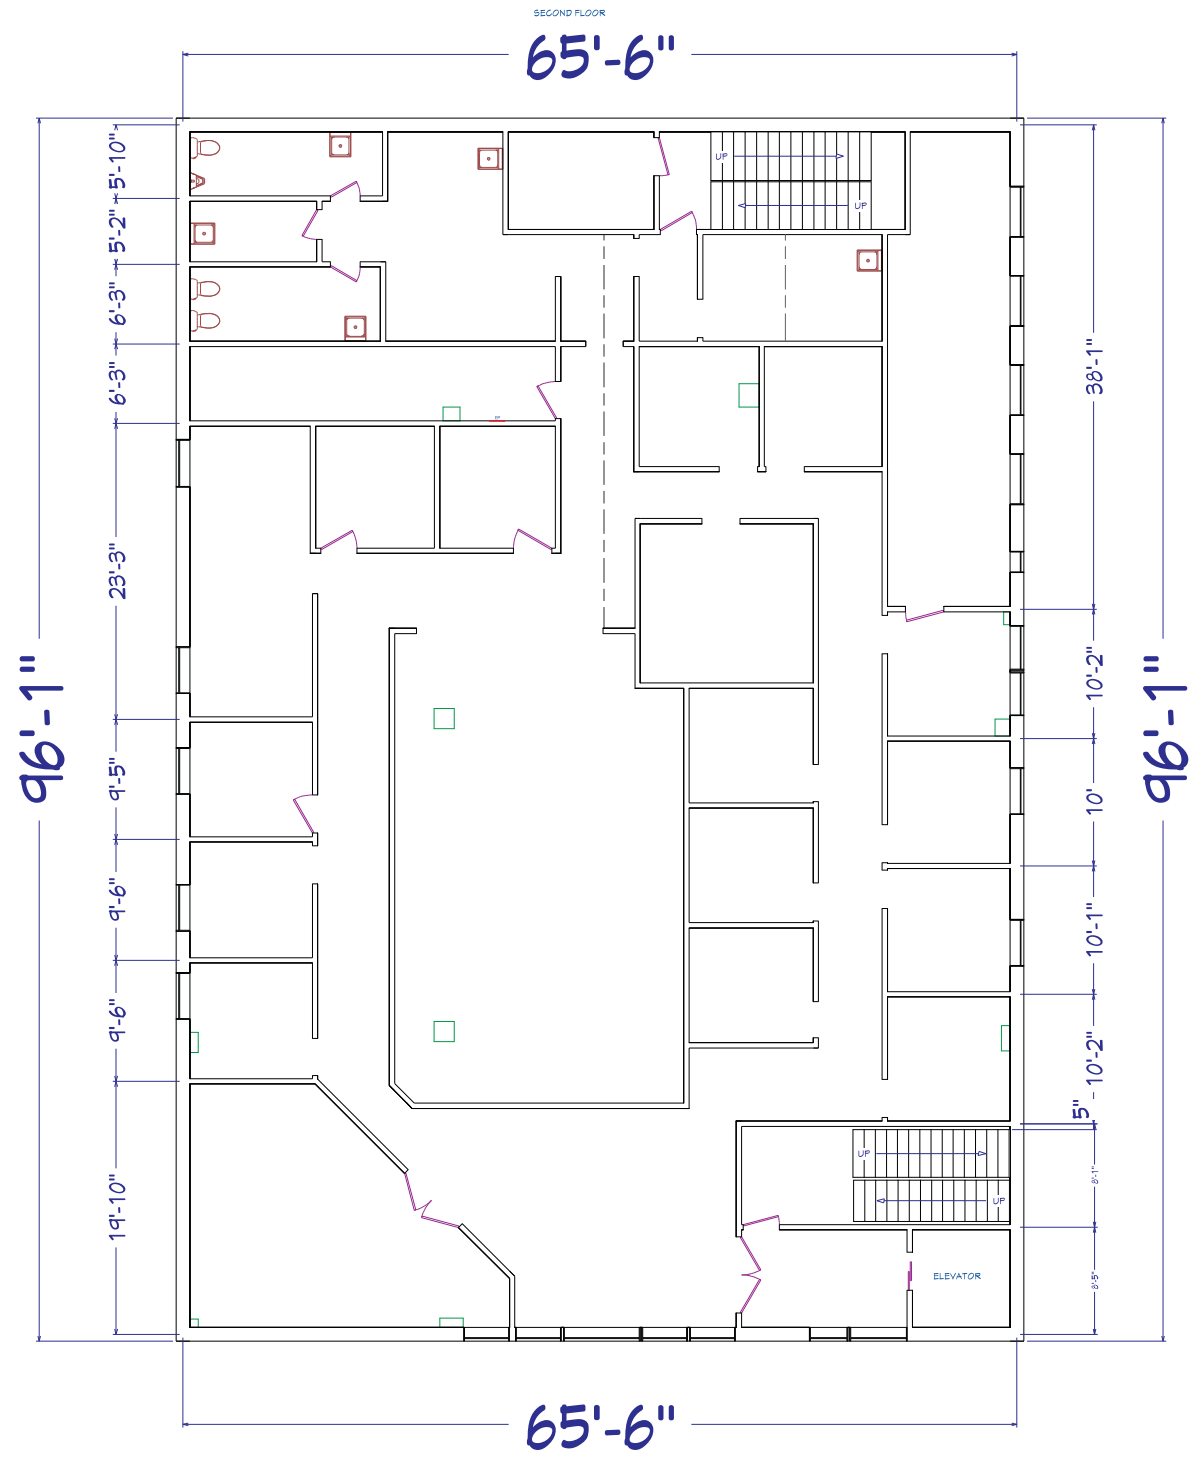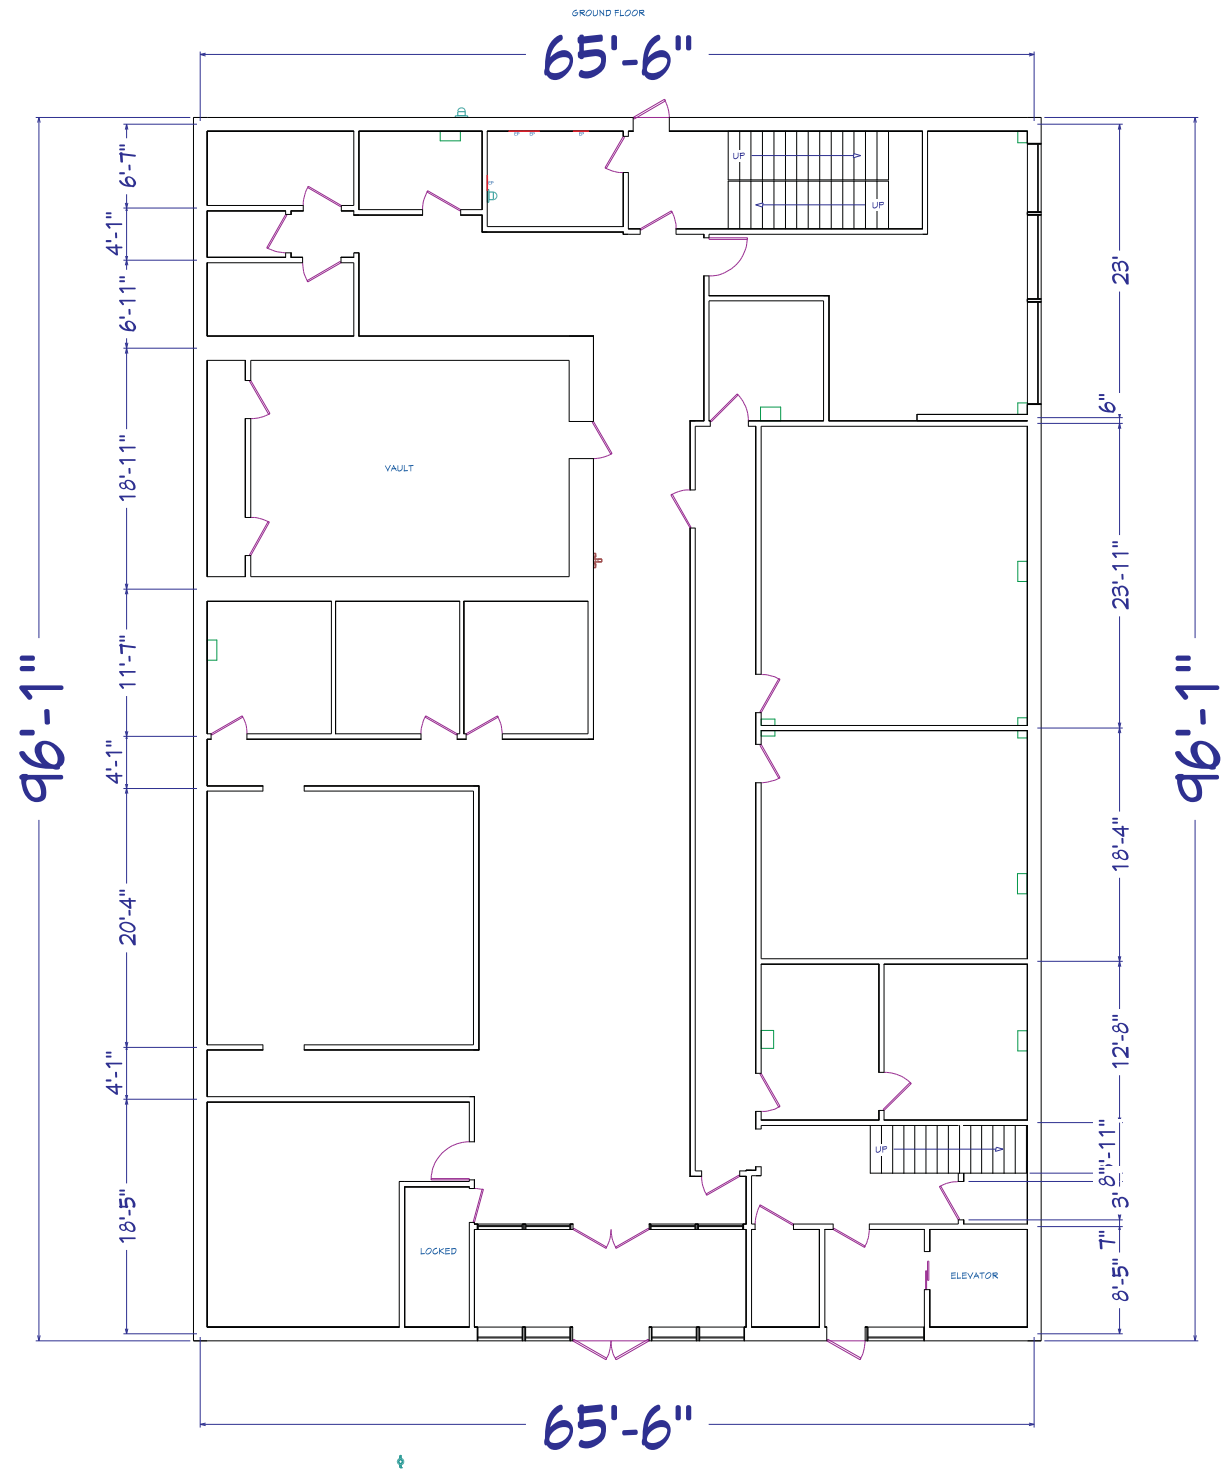

REVISION TABLE		REVISED BY	DESCRIPTION
NUMBER	DATE		

DOC # 166501_fs4

CLEARWATER
UNIT FS4

GaelCom, Inc.
4220 Itzehouie Blvd.,
Lakeland, FL 33810
Tel: (224) GAELCOM



DATE:

10/26/18

SQ.FT.

11,186

SHEET:

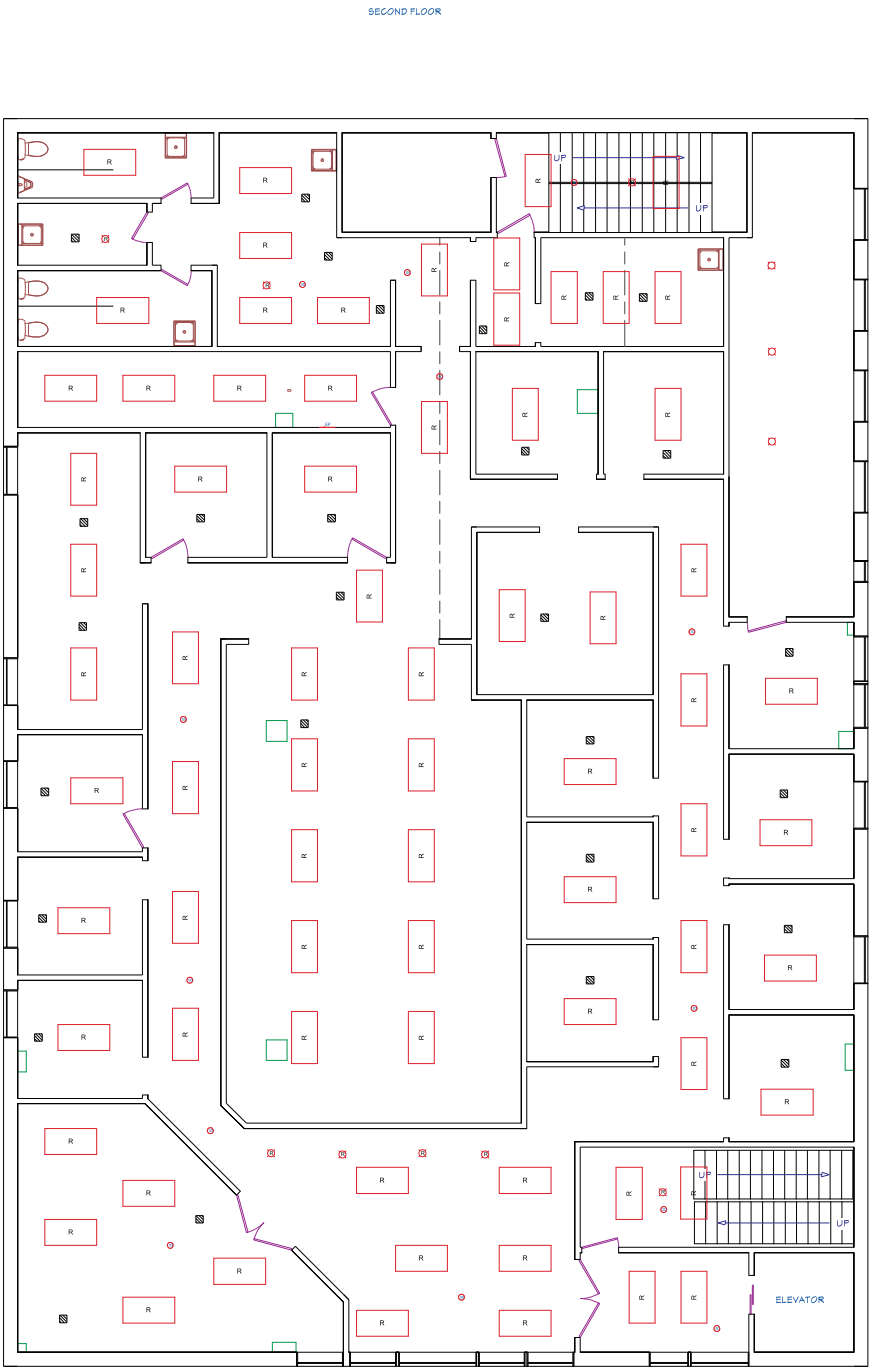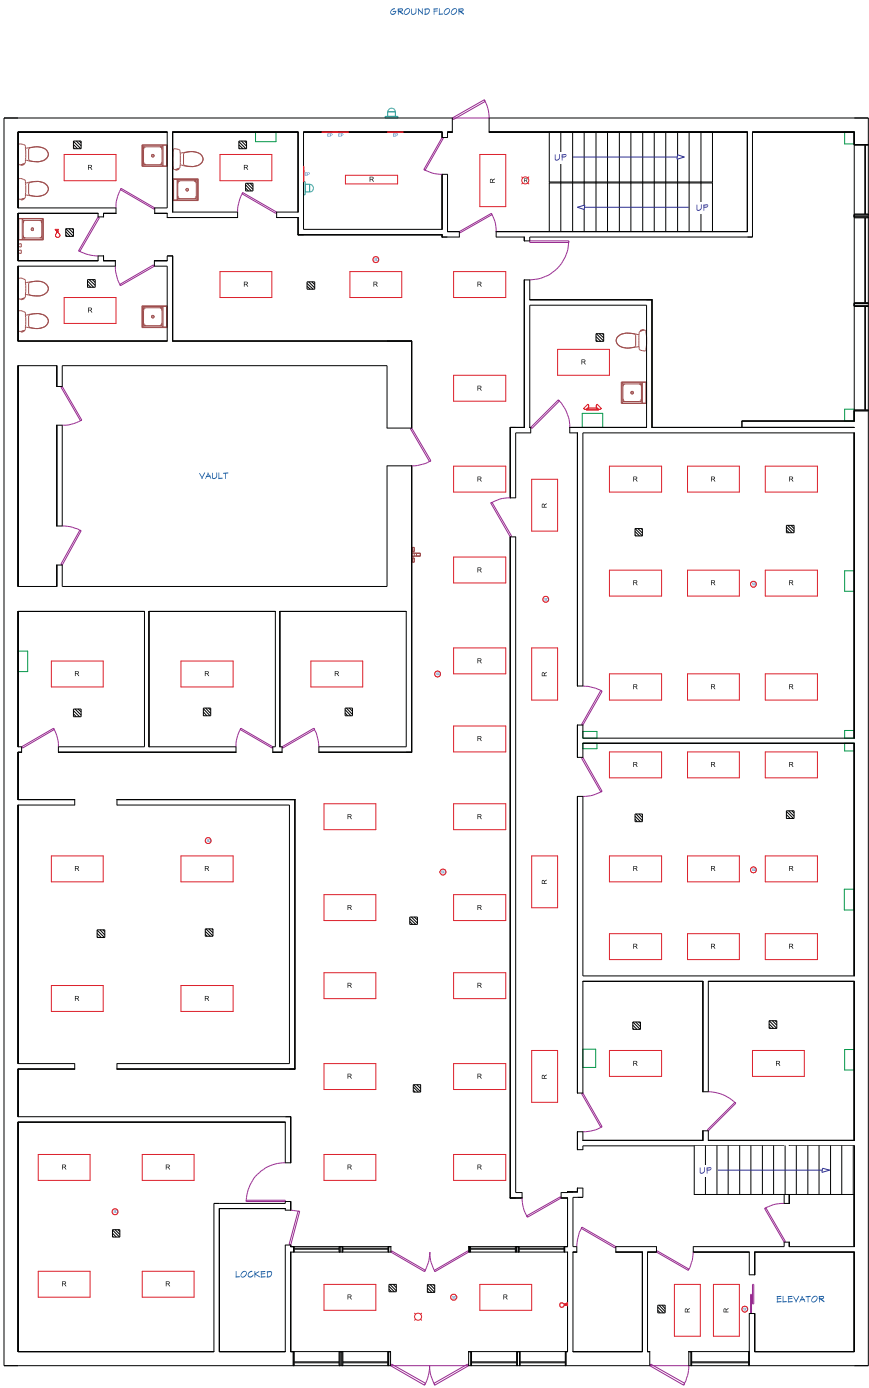



REVISION TABLE	
NUMBER	DATE

DOC # 166501_fs4

CLEARWATER
UNIT FS4

GaelCom, Inc.
4220 Itchepaechassa Blvd.,
Lakeland, FL 33810
Tel. (224) GAELCOM

DATE:
10/26/18
SQ.FT.
11,186
SHEET:

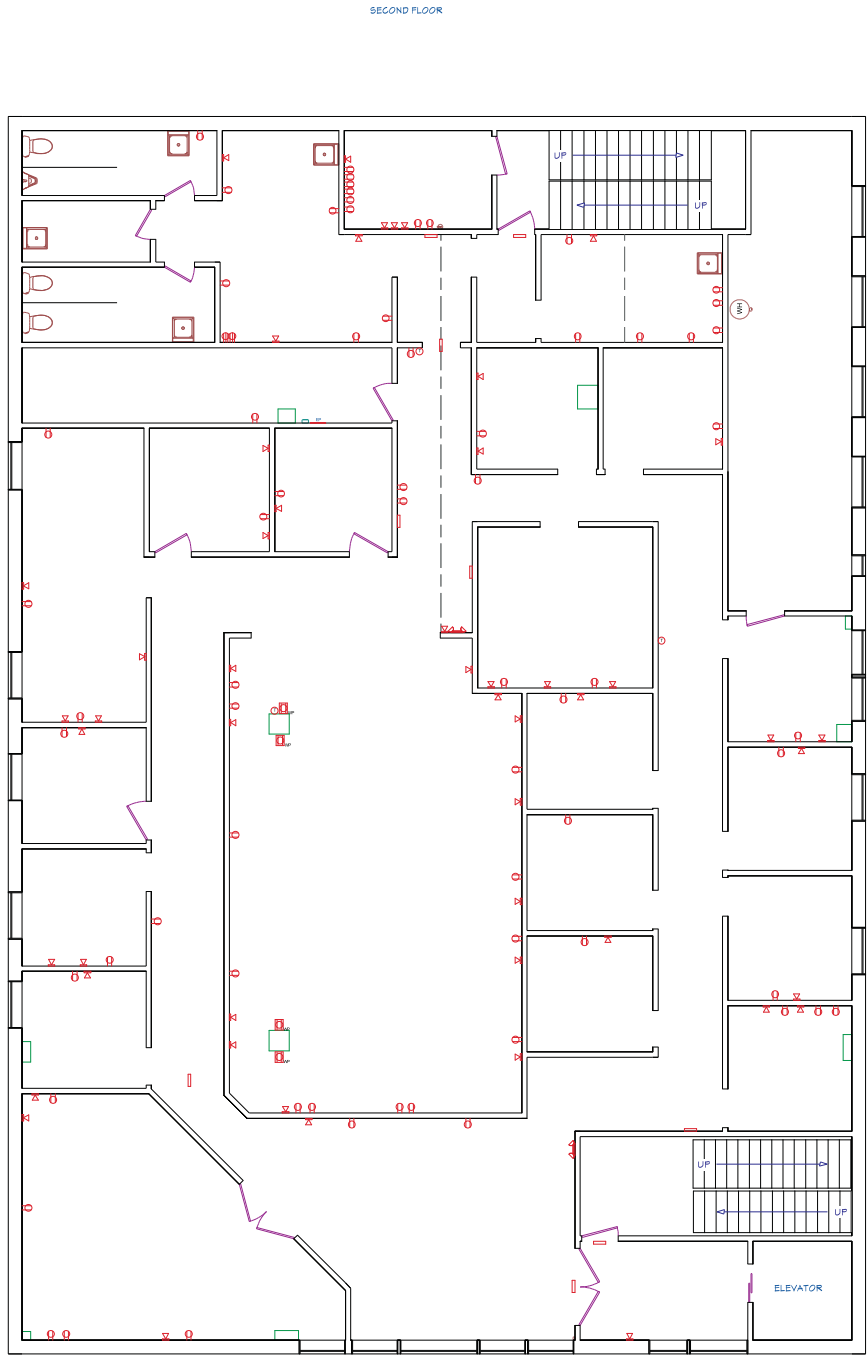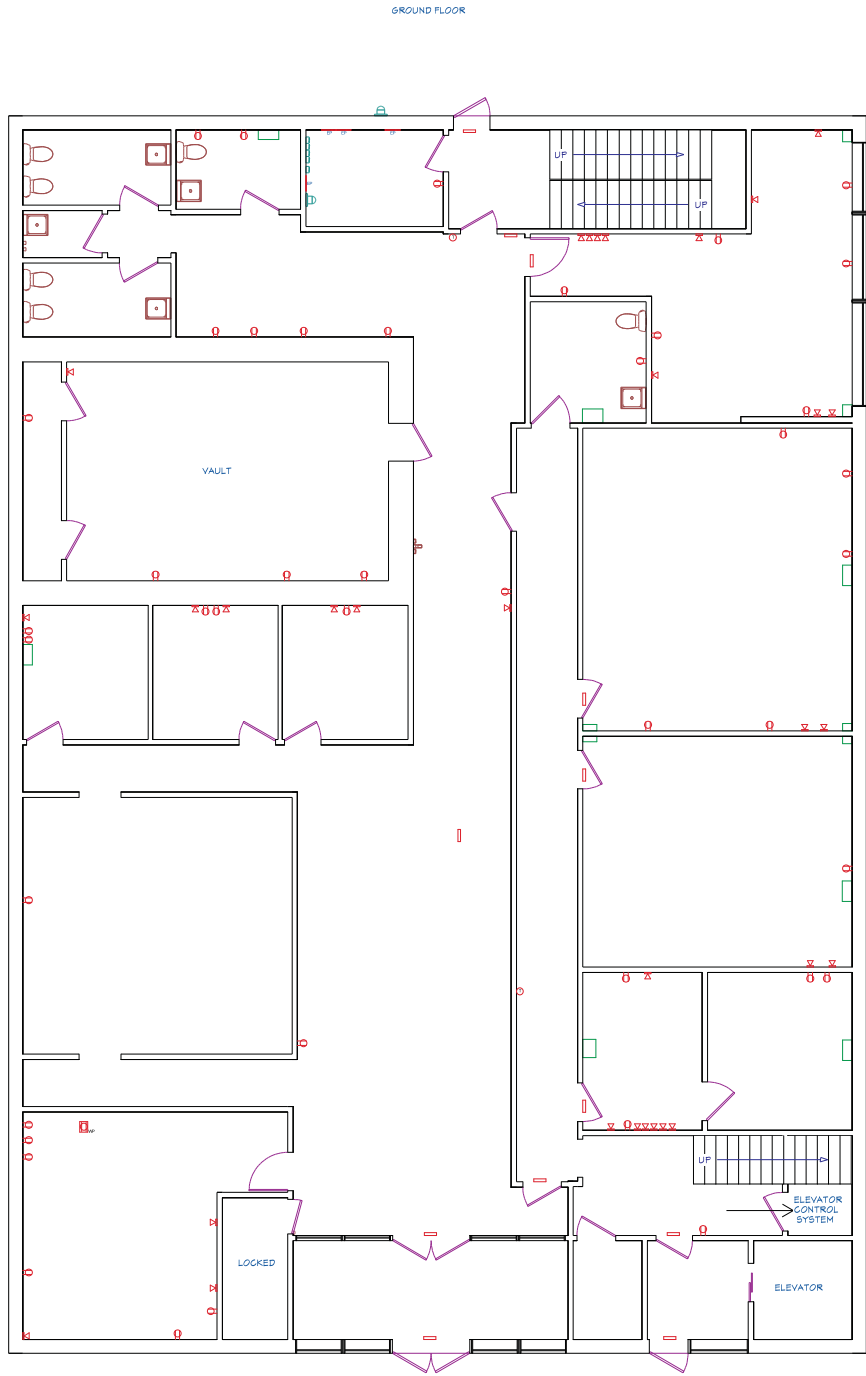

REVISION TABLE	
NUMBER	DATE

DOC #: 166501_fs4

CLEARWATER
UNIT FS4

GaelCom, Inc.
4220 Itzehoussassa Blvd.,
Lakeland, FL 33810
Tel: (224) GAELCOM

DATE:

10/26/18

SQ.FT.

11,186

SHEET:

[illegible]

DOC #: 186501_fs4

CLEARWATER
UNIT FS4

GaelCom, Inc.
4220 Itchepakesassa Blvd.,
Lakeland, FL 33810
Tel: (224) GAELCOM

DATE:

10/26/18

SQ.FT.

11,186

SHEET:

GENERAL UNIT INFORMATION		
Height to ceiling (1st floor)	11'10"	ft
Height to ceiling (1st floor)	8'6"	ft
Height to ceiling (2nd floor)	8'	ft
Height to joist	n/a	ft
Height to roof (2nd floor)	11'2"	ft
Panel 1 Load	n/a	Amps
Panel 2 Load	n/a	Amps
Panel 3 Load	n/a	Amps
Column 1 dim.	1'7"	in
Column 2 dim.	1'7"	in
Column 3 dim.	no	in
Sales Floor	carpet	type
Other Floor	linoleum	type
Other Floor	tile	type
Sprinklers	no	yes
Loading Dock	no	yes

UNIT NOTES:

1. Electric Meter # - 2810048
2. Water Meter # - 39117685
3. No Gas Meters found near by.
4. House Panel capacity (Amperage) was not marked and no main breaker was evident.
5. Electric Meter # - 64673502
- 6.

GENERAL COMMENTS:

1. These schematic layouts are for representative purposes and do not preclude the requirement for architectural drawings and verification prior to internal layout and design.
2. All internal measurements were taken with Bosch GLM 40X Laser Measurer or Equivalent.
3. All internal measurements in drawing are Face to Face consistent with actual field recordings.
4. Measurements, Ceiling Heights, and pillar placements are accurate to nearest half inch.

	CEILING FAN
	CEILING LIGHT
	DECORATIVE LIGHT
	DRAIN
	DRINKING FOUNTAIN
	ELECTRIC METER
	ELECTRIC OUTLET 110V
	ELECTRIC OUTLET 220V
	ELECTRICAL PANEL
	EMERGENCY LIGHT
	EXIT SIGN
	FIRE EXTINGUISHER
	FIRE LIGHT
	RECESSED FLUORESCENT 24x24
	RECESSED FLUORESCENT 24x48
	GAS METER
	SINK
	INCANDESCENT LIGHT OR BULB
	MOTION SENSOR
	PENDANT LIGHT
	RECESSED SPOT OR FLOOD
	SECURITY SYSTEM KEYPAD
	SHOP LIGHT
	SMOKE DETECTOR
	SPOTLIGHT (SINGLE)
	FIRE SPRINKLER
	TELEPHONE OR DATA POINT(S)
	TIME R
	THERMOSTAT
	TOILET
	TRACK LIGHTING
	URINAL
	WALL LIGHT
	WATER HEATER
	WATER METER