


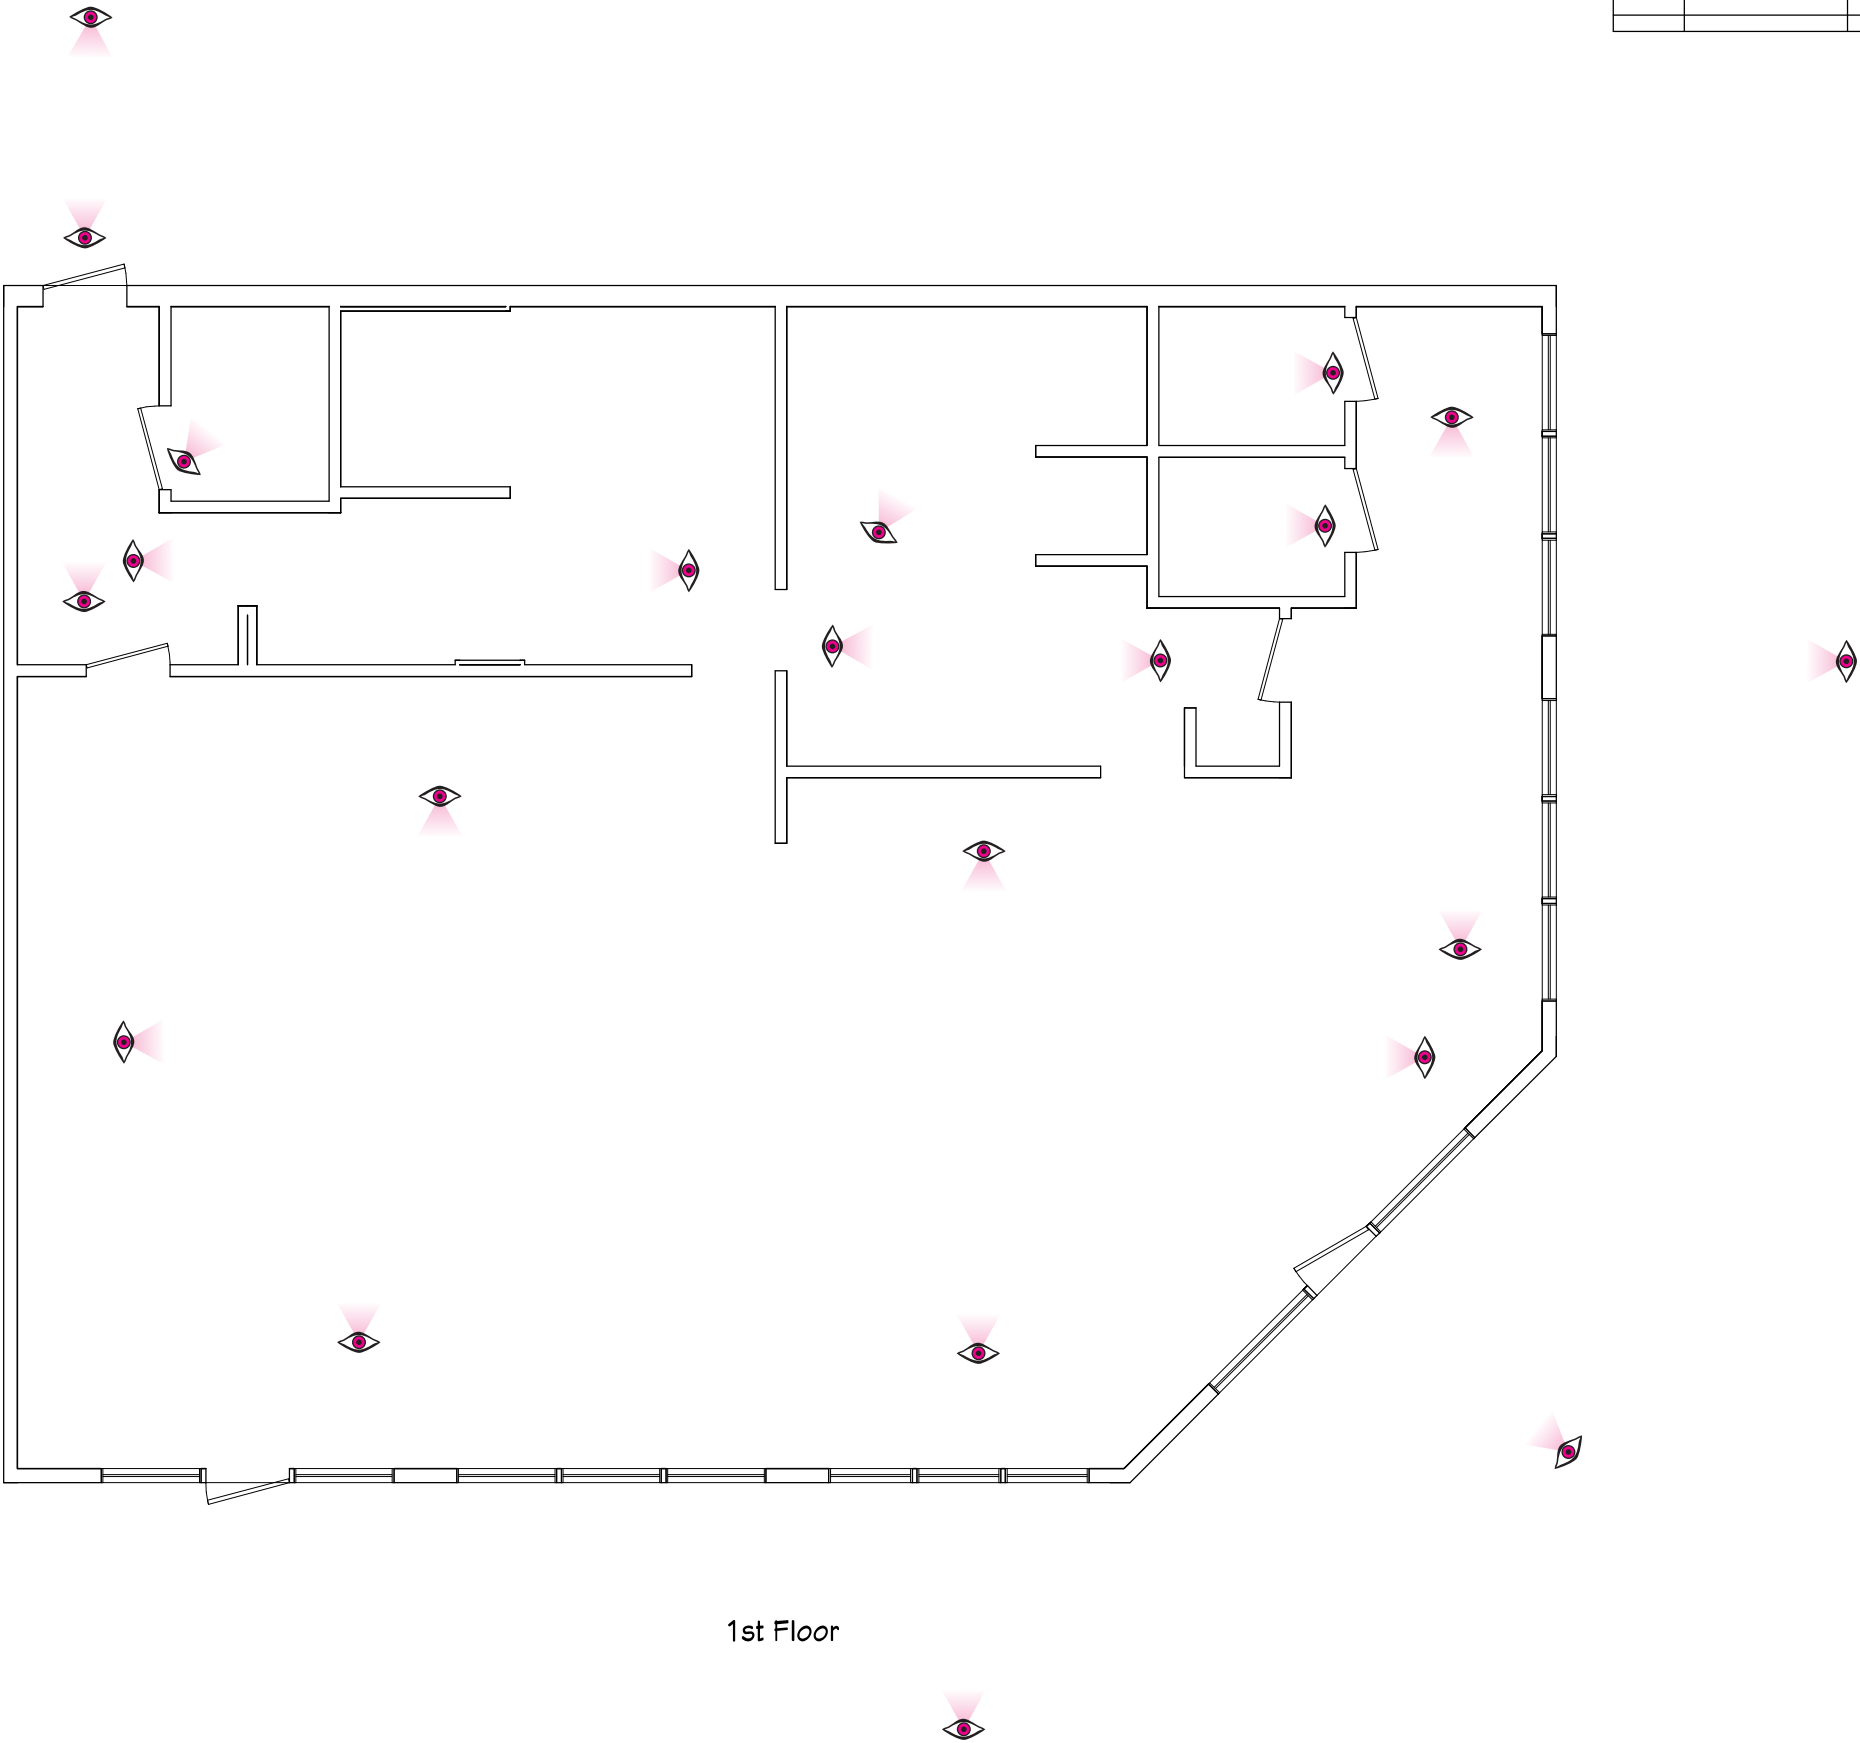

1st Floor

LAYOUT PAGE TABLE			
LABEL	TITLE	DESCRIPTION	COMMENTS
P-1	PROJECT OVERVIEW		

REVISION TABLE			
NUMBER	DATE	REVISION BY	DESCRIPTION

DOC #: 404301_1305

MANSELL CROSSING
UNIT 1305


GaelCom, Inc.
4220 Itchenawekassa Blvd.,
Lakeland, FL 33810
Tel: (224) GAELCOM

DATE:
2/6/2018
SQ. FT.
2219
SHEET:
P-1


VIEW ALL IMAGES
GALLERY

CLICK HERE FOR
DWG FILE

CLICK HERE FOR
DWG FILE
with datapoints

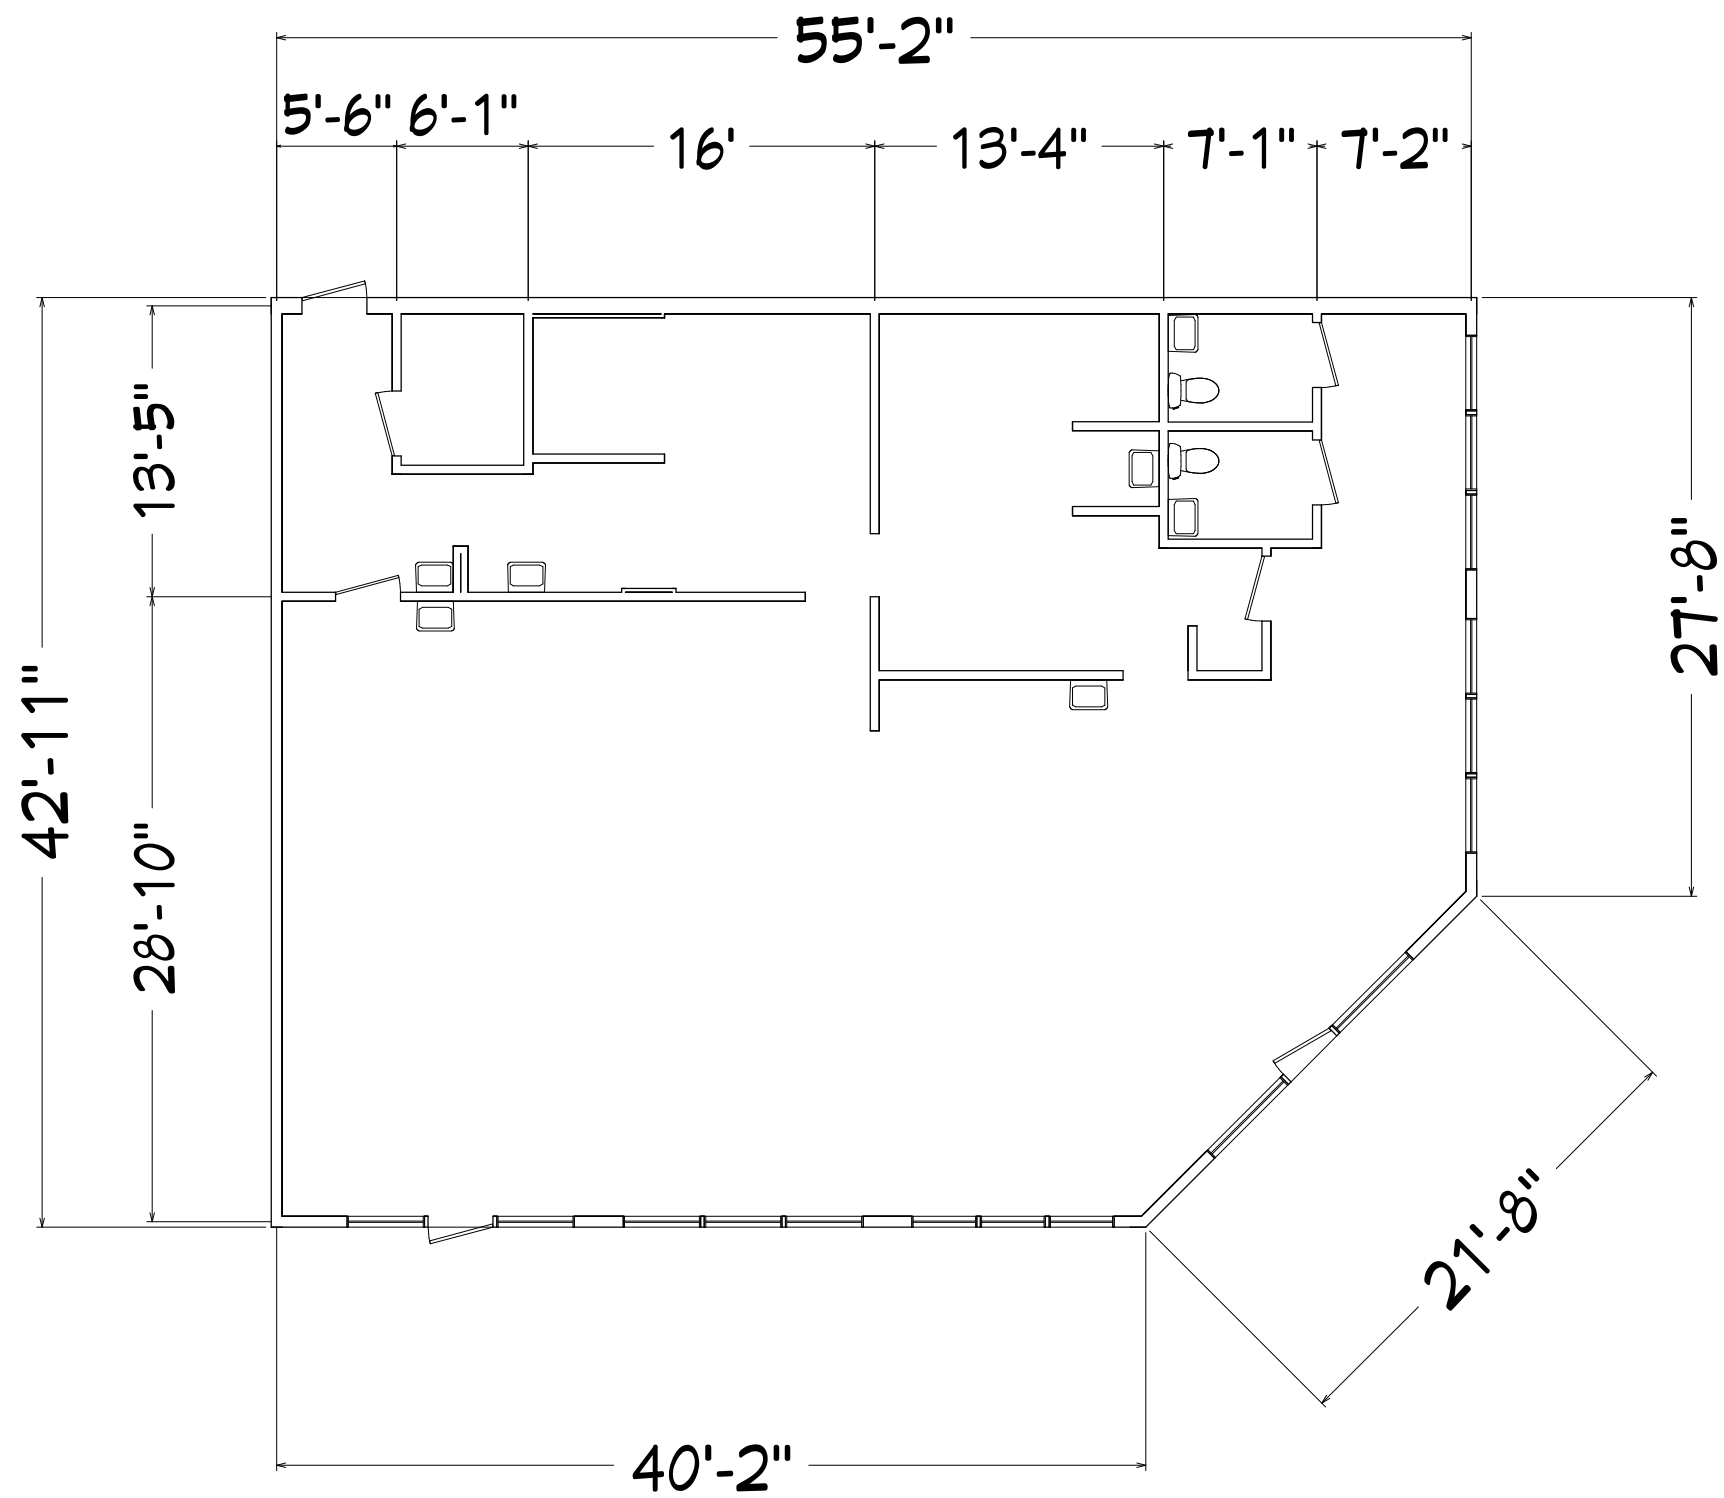

1st Floor



REVISION TABLE	
NUMBER	DATE

DOC #: 404301_1305

MANSELL CROSSING
UNIT 1305

GaelCom, Inc.
4220 Itchenawkesassa Blvd.,
Lakeland, FL 33810
Tel: (224) GAELCOM


DATE:

2/6/2018

SQ. FT.

2219

SHEET:

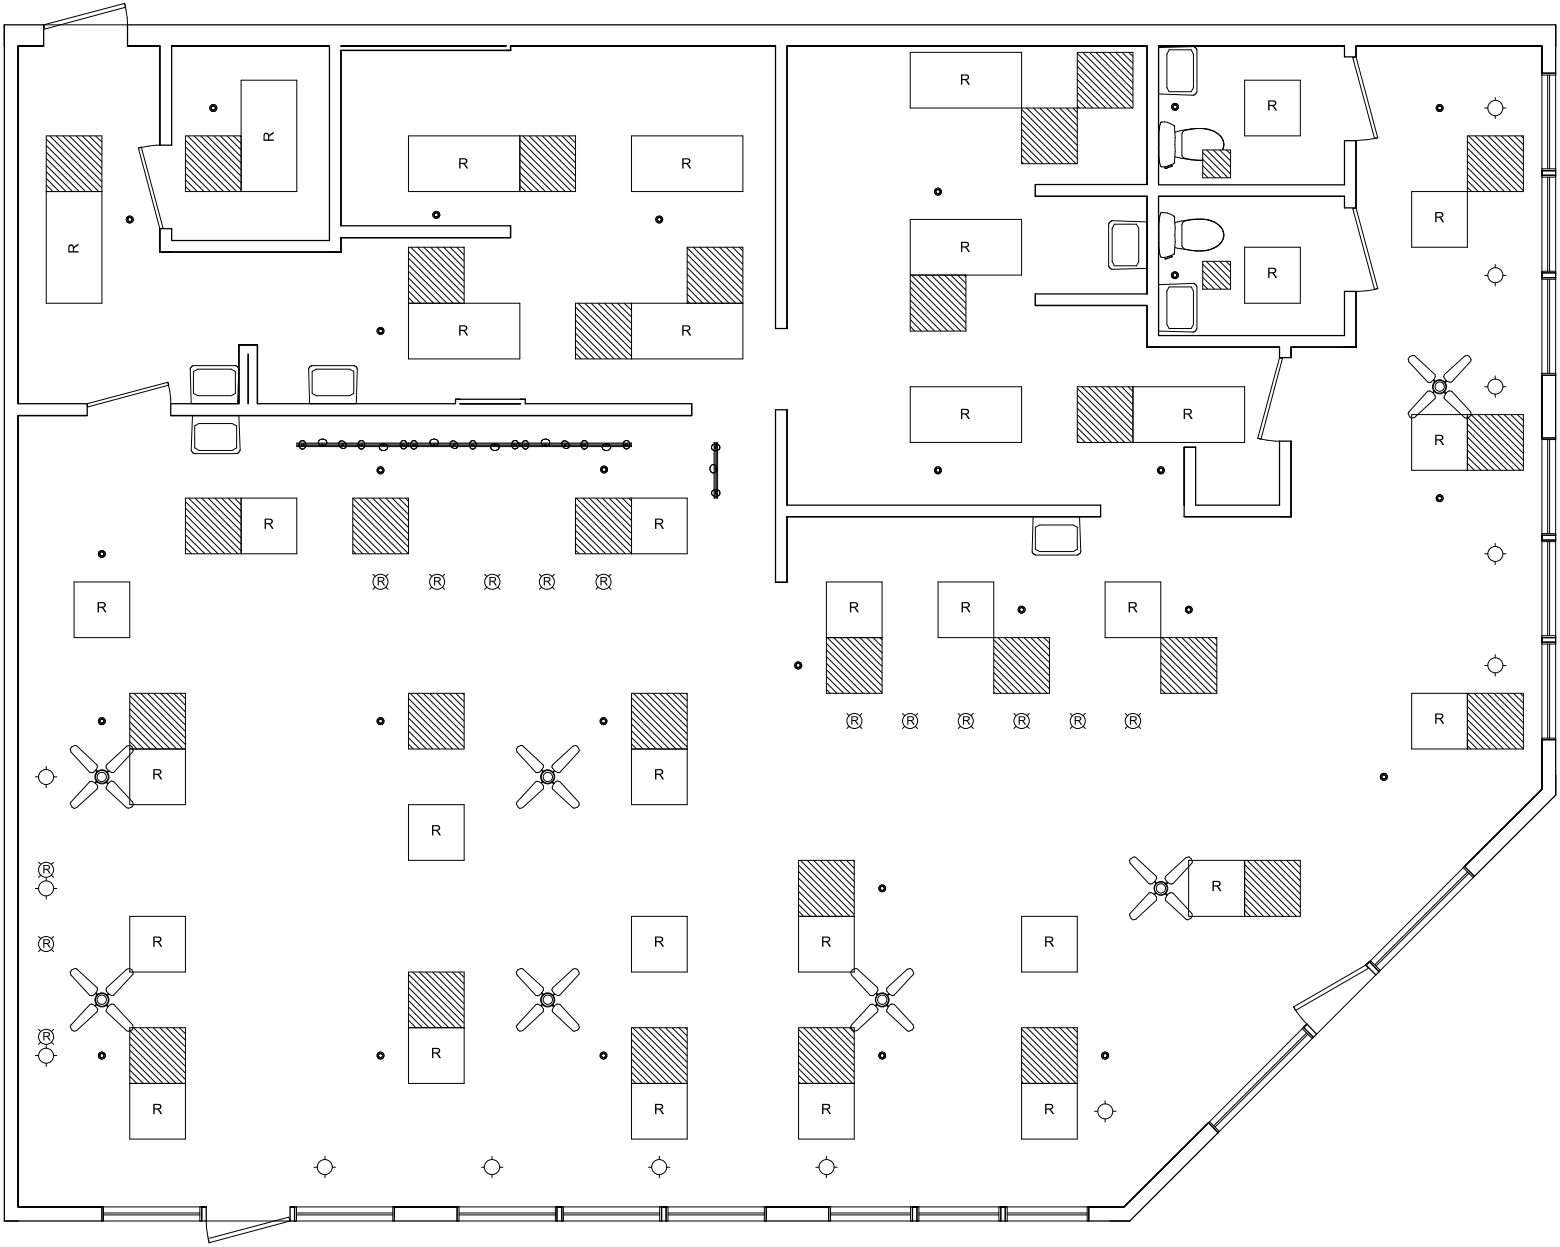

1st Floor



REVISION TABLE	
NUMBER	DATE

MANSELL CROSSING
UNIT 1305

DOC #: 404301_1305

GaelCom, Inc.
4220 Itchenawkesassa Blvd.,
Lakeland, FL 33810
Tel: (224) GAELCOM

DATE:
2/6/2018

SQ. FT.
2219

SHEET:



- ✕

CEILING FAN
- ◻

CEILING LIGHT
- ◻

DECORATIVE LIGHT
- DRAIN
- †

DRINKING FOUNTAIN
- ⌋

ELECTRIC METER
- ◻

ELECTRIC OUTLET 110V
- ◻

ELECTRIC OUTLET 220V
- †

ELECTRICAL PANEL
- †

EMERGENCY LIGHT
- !

EXIT SIGN
- FIRE EXTINGUISHER
- FIRE LIGHT
- ◻

RECESSED FLUORESCENT 24x24
- ◻

RECESSED FLUORESCENT 24x48
- ⌋

GAS METER
- ◻

SINK
- ◻

INCANDESCENT LIGHT OR BULB
- MOTION SENSOR
- ◊

PENDANT LIGHT
- ◻

RECESSED SPOT OR FLOOD
- †

SECURITY SYSTEM KEYPAD
- ≡

SHOP LIGHT
- ◻

SMOKE DETECTOR
- SPOTLIGHT (SINGLE)
- FIRE SPRINKLER
- ⌋

TELEPHONE OR DATA POINT(s)
- ⌋

TIMER
- ◻

THERMOSTAT
- ◻

TOILET
- †

TRACK LIGHTING
- ⌋

URINAL
- ◻

WALL LIGHT
- ⊙

WATER HEATER
- ⬆

WATER METER

GENERAL UNIT INFORMATION		
Height to ceiling	9'11"	ft
Height to joist	12'1"	ft
Height to roof	14'9"	ft
Panel 1 Load	250	Amps
Panel 2 Load	250	Amps
Panel 3 Load	no	Amps
Column 1 dim.	no	in
Column 2 dim.	no	in
Column 3 dim.	no	in
Sales Floor	tile	type
Other Floor	no	type
Sprinklers	yes	yes
Loading Dock	no	yes

- UNIT NOTES:
1. Rear exit leads to hallway.
 2. No serial number found on water reader.
 - 3.
 - 4.
 - 5.
 - 6.

- GENERAL COMMENTS:
1. These schematic layouts are for representative purposes and do not preclude the requirement for architectural drawings and verification prior to internal layout and design.
 2. All internal measurements were taken with Bosch GLM 40X Laser Measurer or Equivalent.
 3. All internal measurements in drawing are Face to Face consistent with actual field recordings.
 4. Measurements, Ceiling Heights, and pillar placements are accurate to nearest half inch.

1st Floor



REVISION TABLE	
NUMBER	DESCRIPTION

DOC #: 404301_1305

MANSELL CROSSING
UNIT 1305

GaelCom, Inc.
4220 Itchenawekassa Blvd.,
Lakeland, FL 33810
Tel: (224) GAELCOM

DATE:
2/6/2018

SQ. FT.
2219

SHEET: