


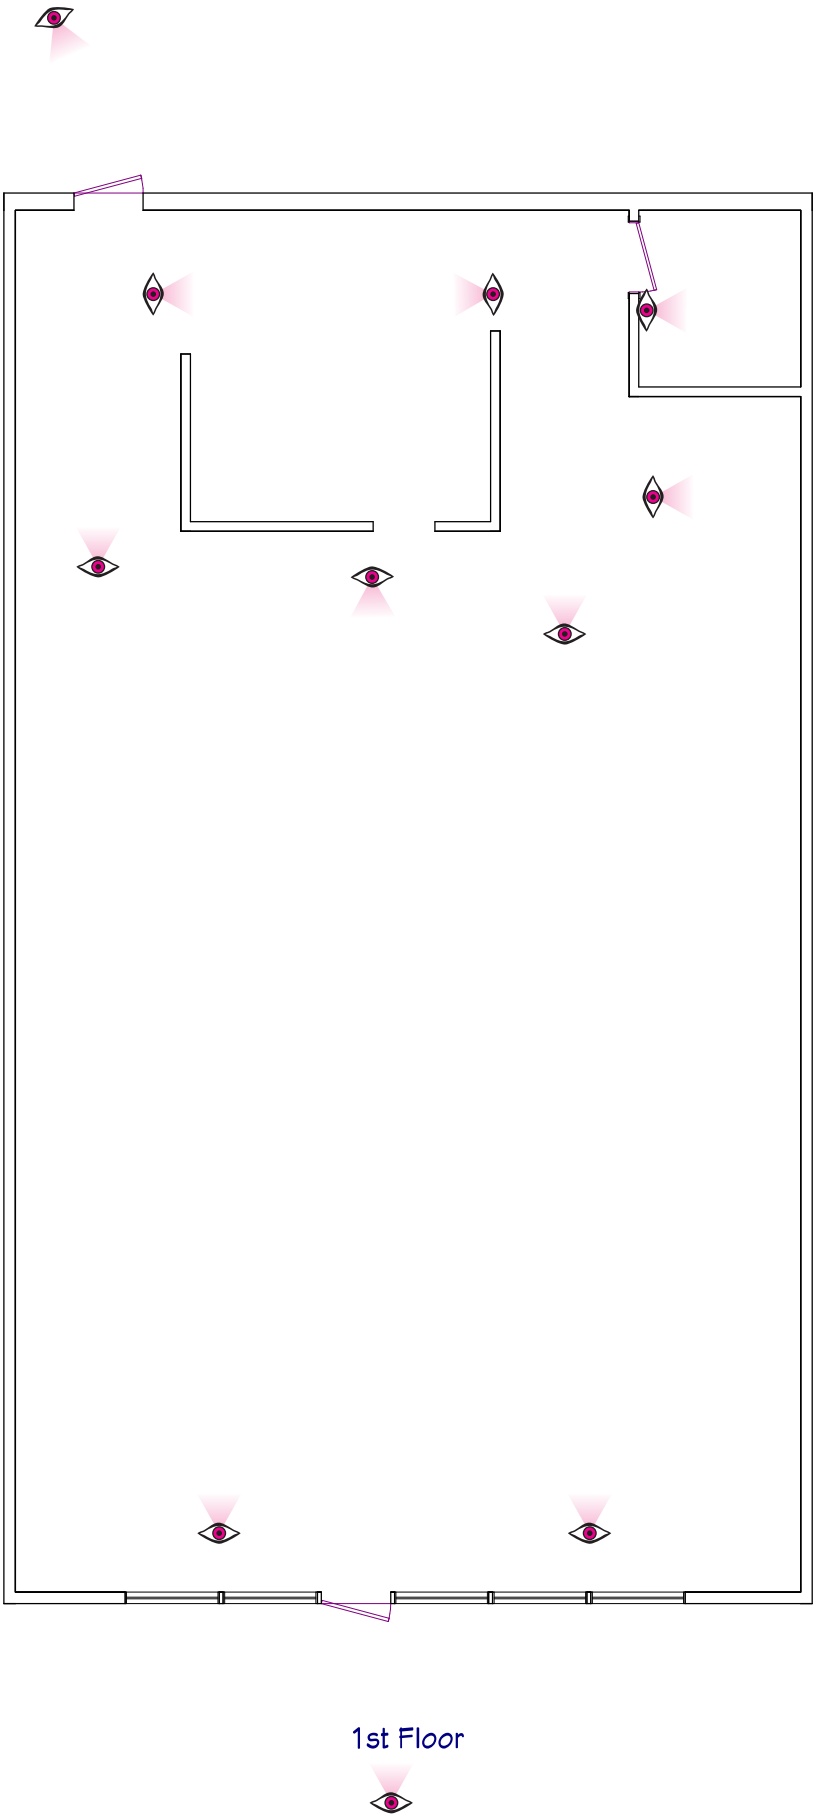

1st Floor

LAYOUT PAGE TABLE			
LABEL	TITLE	DESCRIPTION	COMMENTS
P-1	PROJECT OVERVIEW		



REVISION TABLE	
NUMBER	DATE

DOC #: 402901_jl-456

VALLEJO CORNERS
UNIT 956

GaelCom, Inc.
4220 Tichenorkeessa Blvd.,
Lakeland, FL 33810
Tel: (224) GAELCOM

DATE:

12/16/2019

SQ. FT.

2130

SHEET:

P-1



VIEW ALL IMAGES

GALLERY

DOWNLOAD IMAGES

ZIP FILE

CLICK HERE FOR

DWG FILE

CLICK HERE FOR


DWG FILE

with datapoints

CLICK HERE FOR

DWG FILE

ceiling plan

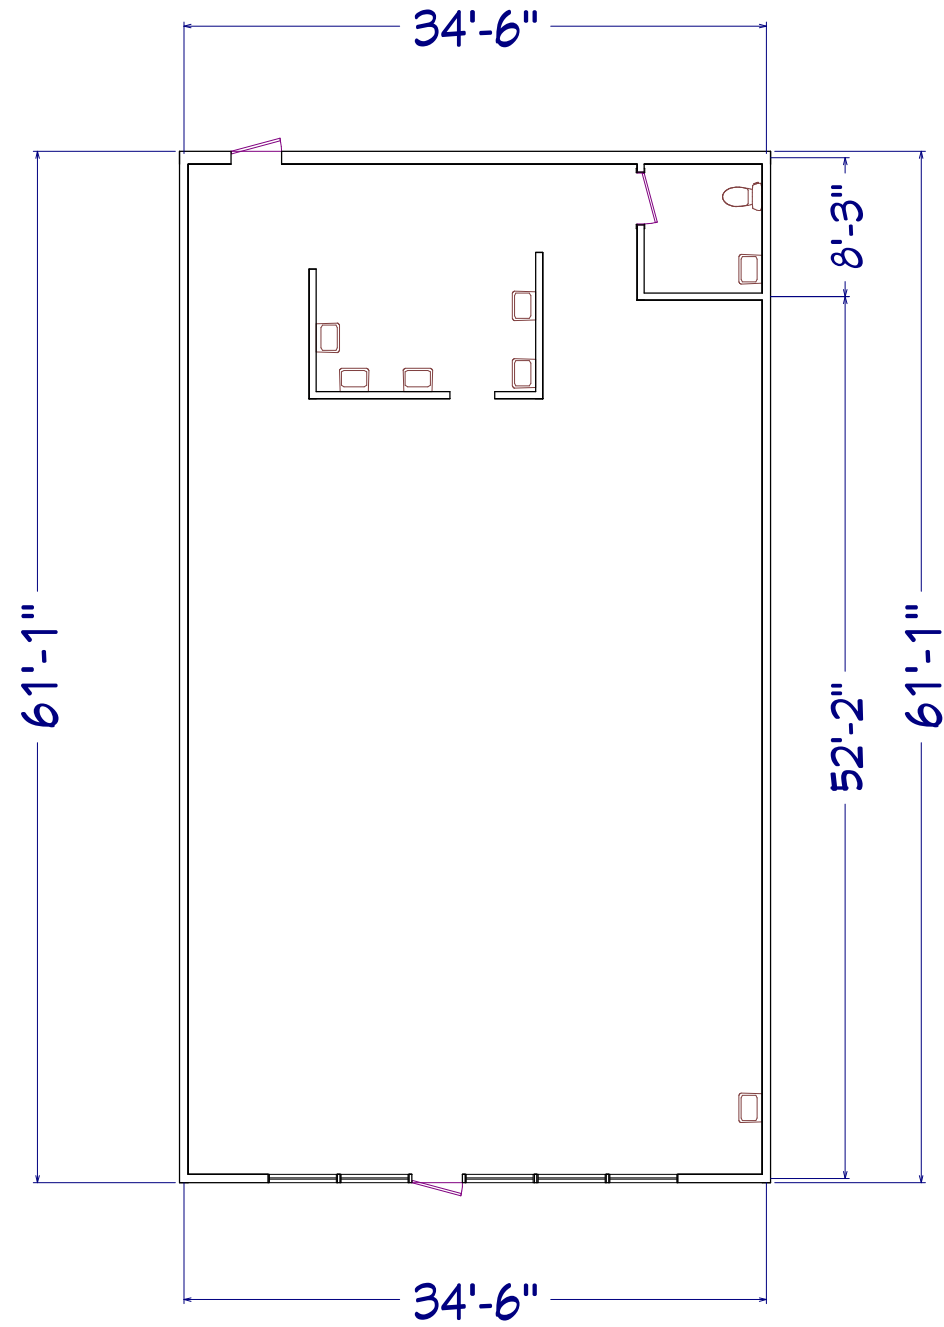

1st Floor



REVISION TABLE	
NUMBER	DATE

DOC #: 402901_JL-456

VALLEJO CORNERS
UNIT 956

GaelCom, Inc.
4220 Tichenor Avenue Blvd.,
Lakeland, FL 33810
Tel: (224) GAELCOM


DATE:

12/16/2019

SQ. FT.

2130

SHEET:

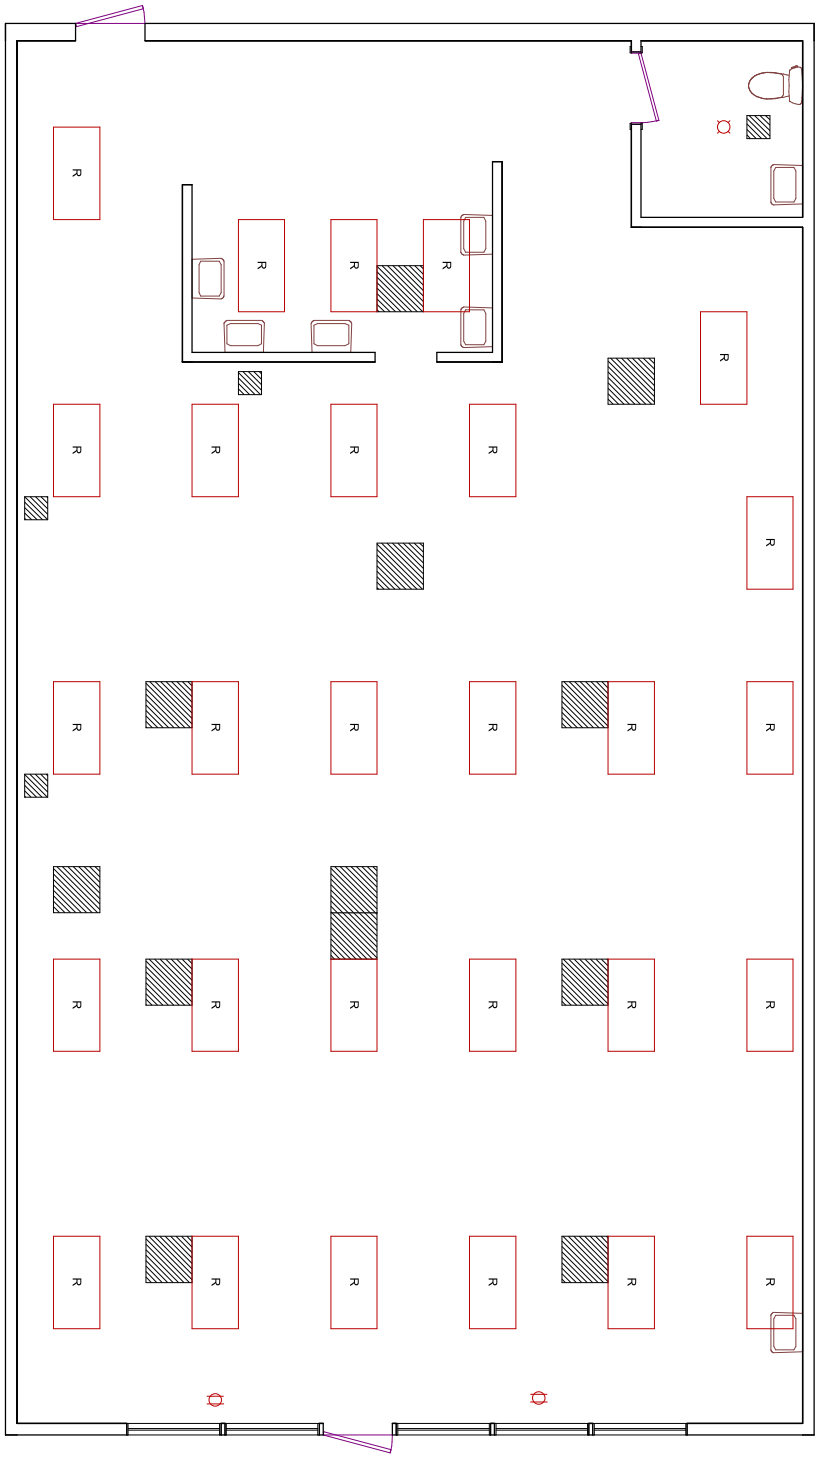

1st Floor



REVISION TABLE	
NUMBER	DATE

DOC #: 402901_jl-956


GAELCOM, Inc.
4220 Itchenawkesassa Blvd.,
Lakeland, FL 33810
Tel: (224) GAELCOM

DATE:
12/16/2019

SQ. FT.
2130

SHEET:

VALLEJO CORNERS
UNIT 956

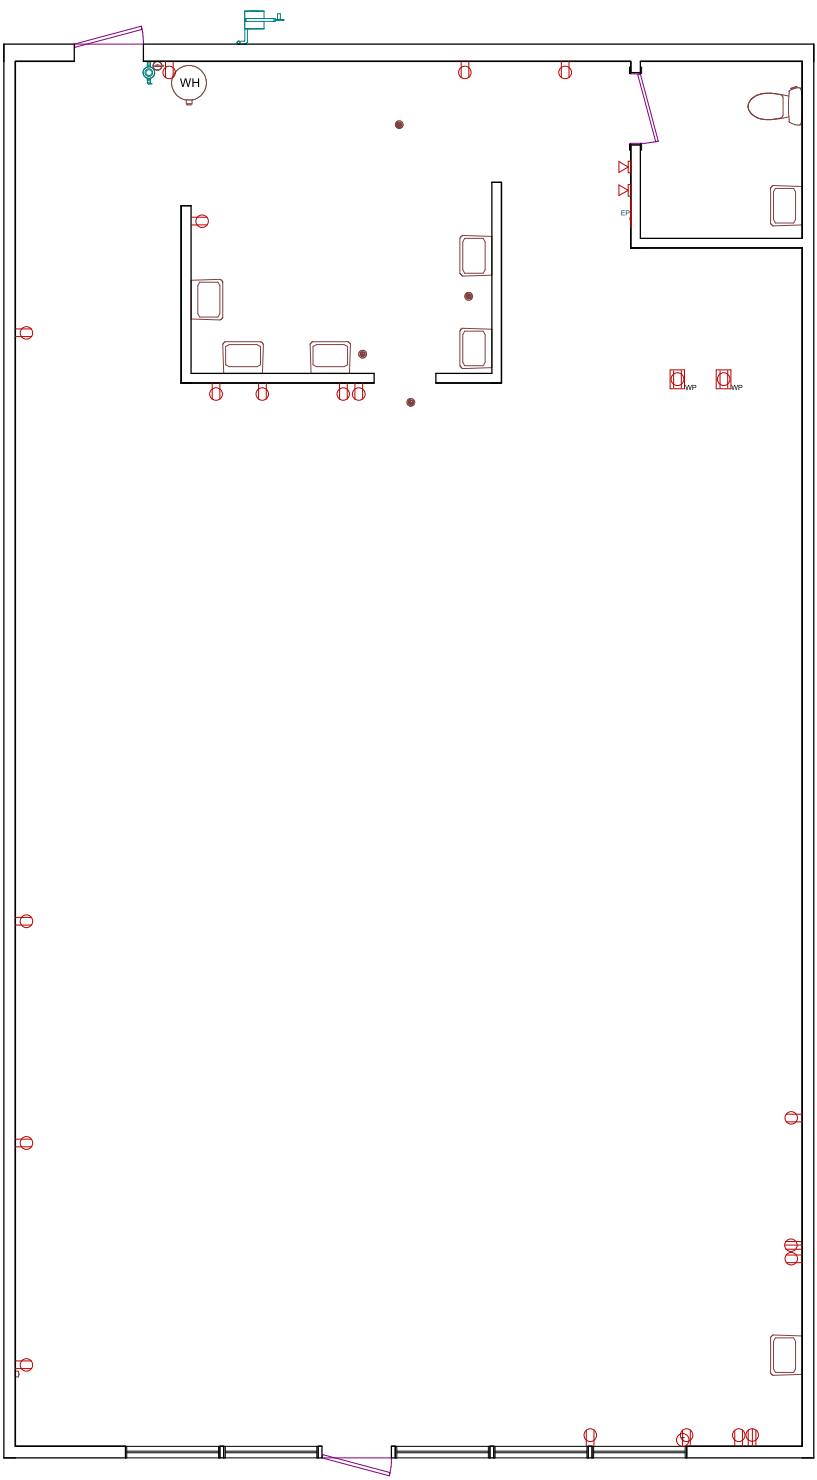

1st Floor



REVISION TABLE	
NUMBER	DATE

DOC #: 402901_jl-456

GAELCOM, Inc.
4220 Tichenor Avenue Blvd.,
Lakeland, FL 33810
Tel: (224) GAELCOM

DATE:
12/16/2019

SQ. FT.
2130

SHEET:

VALLEJO CORNERS
UNIT 956

-  CEILING FAN
-  CEILING LIGHT
-  DECORATIVE LIGHT
-  DRAIN
-  DRINKING FOUNTAIN
-  ELECTRIC METER
-  ELECTRIC OUTLET 110V
-  ELECTRIC OUTLET 220V
-  ELECTRICAL PANEL
-  EMERGENCY LIGHT
-  EXIT SIGN
-  FIRE EXTINGUISHER
-  FIRE LIGHT
-  RECESSED FLUORESCENT 24x24
-  RECESSED FLUORESCENT 24x48
-  GAS METER
-  SINK
-  INCANDESCENT LIGHT OR BULB
-  MOTION SENSOR
-  PENDANT LIGHT
-  RECESSED SPOT OR FLOOD
-  SECURITY SYSTEM KEYPAD
-  SHOP LIGHT
-  SMOKE DETECTOR
-  SPOTLIGHT (SINGLE)
-  FIRE SPRINKLER
-  TELEPHONE OR DATA POINT(s)
-  TIMER
-  THERMOSTAT
-  TOILET
-  TRACK LIGHTING
-  URINAL
-  WALL LIGHT
-  WATER HEATER
-  WATER METER

GENERAL UNIT INFORMATION		
Height to ceiling	10'6"	ft
Height to joist	14'	ft
Height to roof	15'1"	ft
Panel 1 Load	unknown	Amps
Panel 2 Load	no	Amps
Panel 3 Load	no	Amps
Column 1 dim.	no	in
Column 2 dim.	no	in
Column 3 dim.	no	in
Sales Floor	tile	type
Other Floor	linoleum	type
Sprinklers	no	yes
Loading Dock	no	yes

- UNIT NOTES:
1. House Panel Capacity not marked and no main breaker was evident.
 2. Water Meter #99429846
 3. Water Meter diam. 32mm
 4. Gas Meter #1425913
 5. Gas Meter diam. 43mm
 6. Gas Meter #133652
 7. Gas Meter diam. 61mm
 8. Gas Meter #5477647X

- GENERAL COMMENTS:
1. These schematic layouts are for representative purposes and do not preclude the requirement for architectural drawings and verification prior to internal layout and design.
 2. All internal measurements were taken with Bosch GLM 40X Laser Measurer or Equivalent.
 3. All internal measurements in drawing are Face to Face consistent with actual field recordings.
 4. Measurements, Ceiling Heights, and pillar placements are accurate to nearest half inch.

1st Floor



NUMBER	DATE	REVISION	TABLE	REVISION	BY	DESCRIPTION

DOC #: 402901_jl-956

VALLEJO CORNERS
UNIT 956

GaelCom, Inc.
4220 Itchenovickessa Blvd.,
Lakeland, FL 33810
Tel: (224) GAELCOM

DATE:

12/16/2019

SQ. FT.

2130

SHEET: