



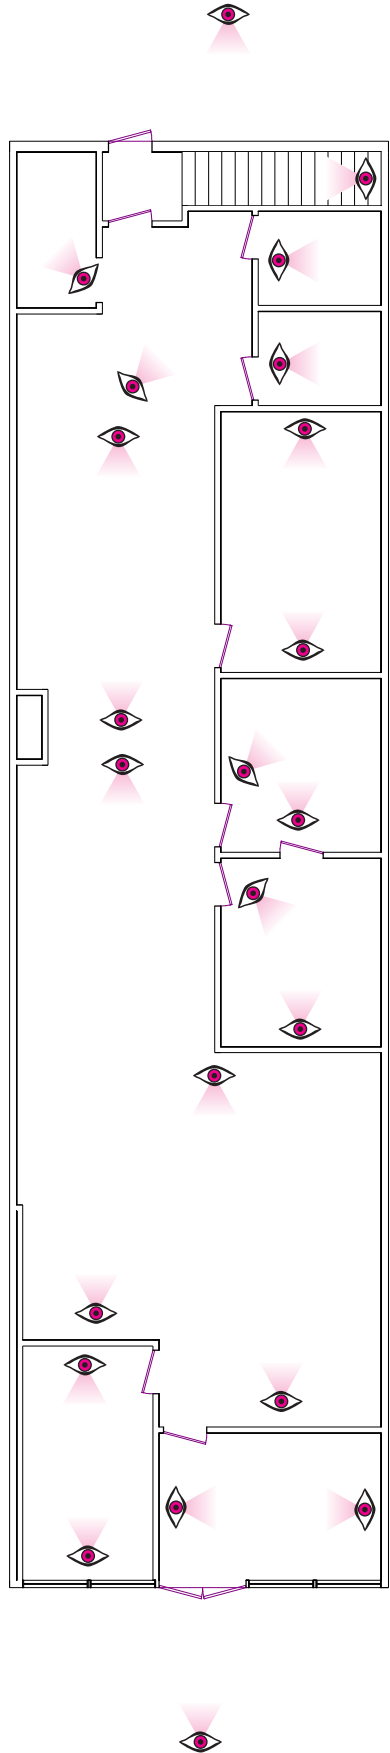

1st Floor

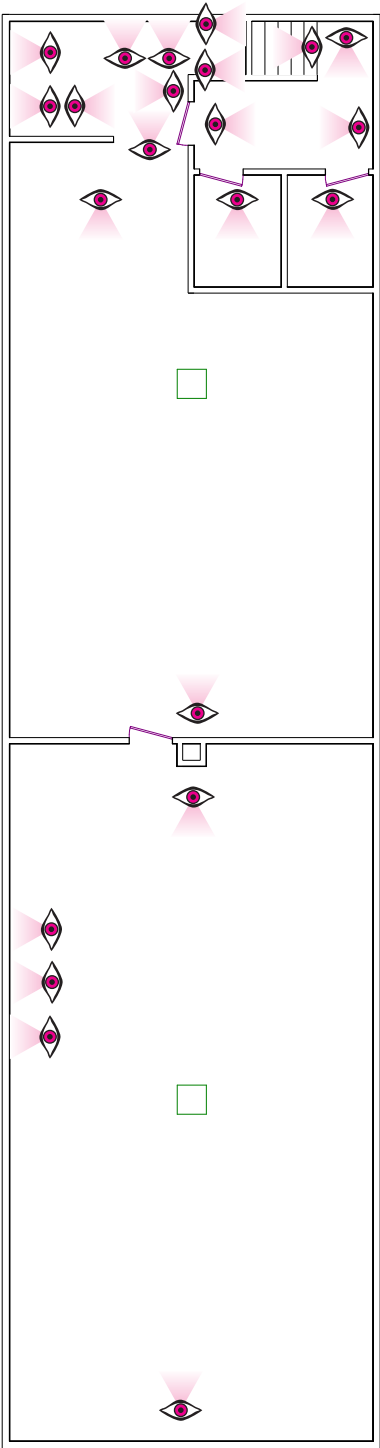

Basement

LAYOUT PAGE TABLE			
LABEL	TITLE	DESCRIPTION	COMMENTS
P-1	PROJECT OVERVIEW		



VIEW ALL IMAGES

GALLERY

DOWNLOAD IMAGES

ZIP FILE

CLICK HERE FOR

DWG FILE

with datapoints

CLICK HERE FOR

DWG FILE

ceiling plan



WATERBURY PLAZA
UNIT 08


GaelCom, Inc.
4220 Itchenawkesassa Blvd.,
Lakeland, FL 33810
Tel: (224) GAELCOM

DATE:
7/10/2019

SQ. FT.
2500

SHEET:
P-1

DOC #: 515101_08

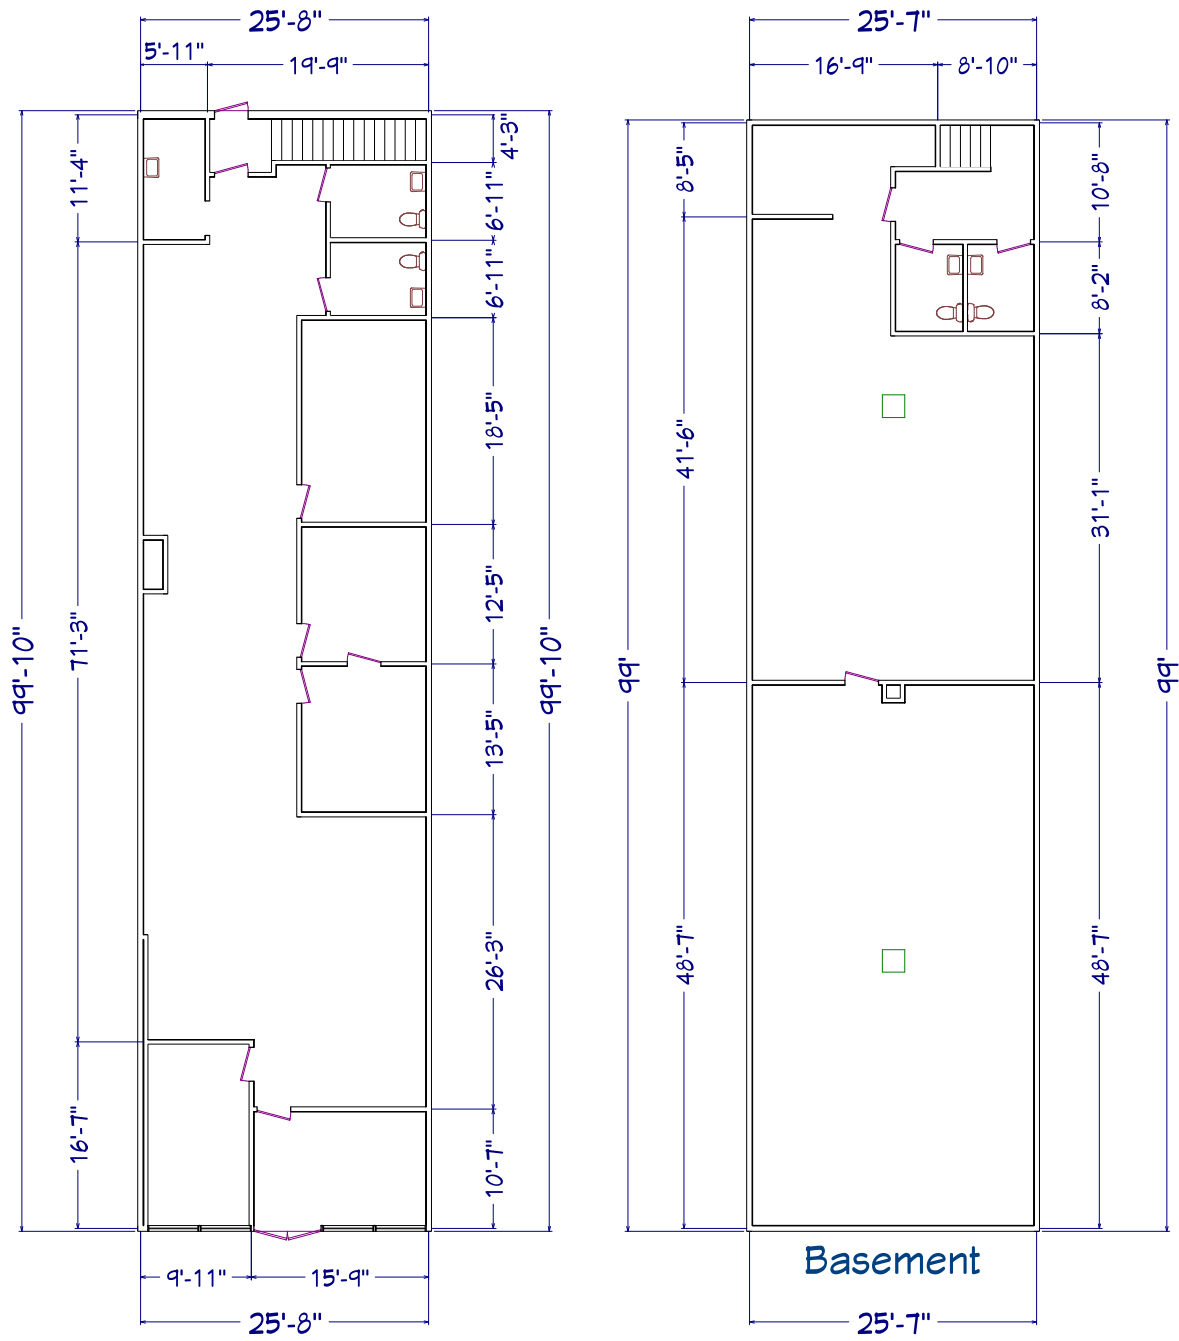

1st Floor



REVISION TABLE	
NUMBER	DATE

DOC #: 515101_08

WATERBURY PLAZA
UNIT 08

GaelCom, Inc.
4220 Itchenawkesassa Blvd.,
Lakeland, FL 33810
Tel: (224) GAELCOM

DATE:


7/10/2019

SQ. FT.


2500

SHEET:

--

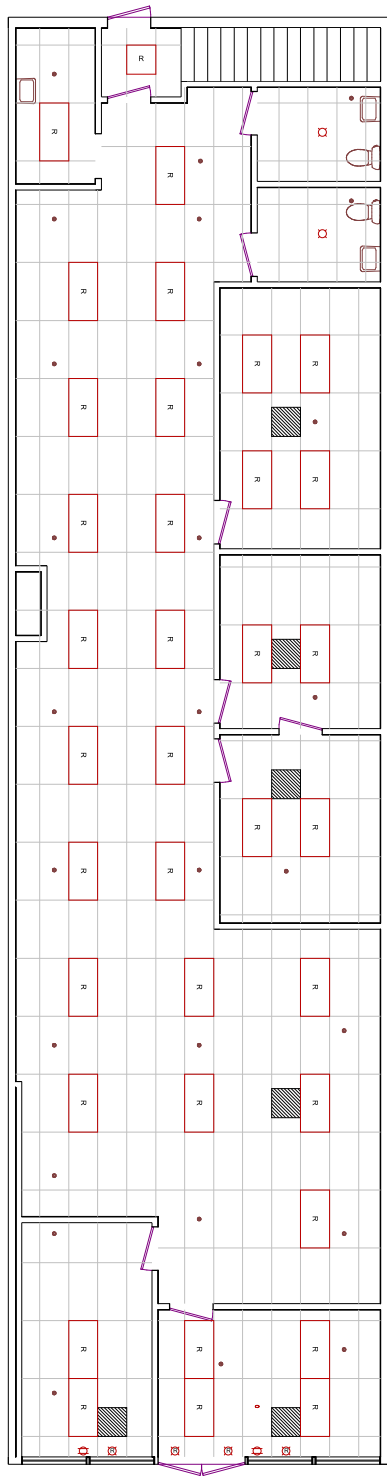

1st Floor

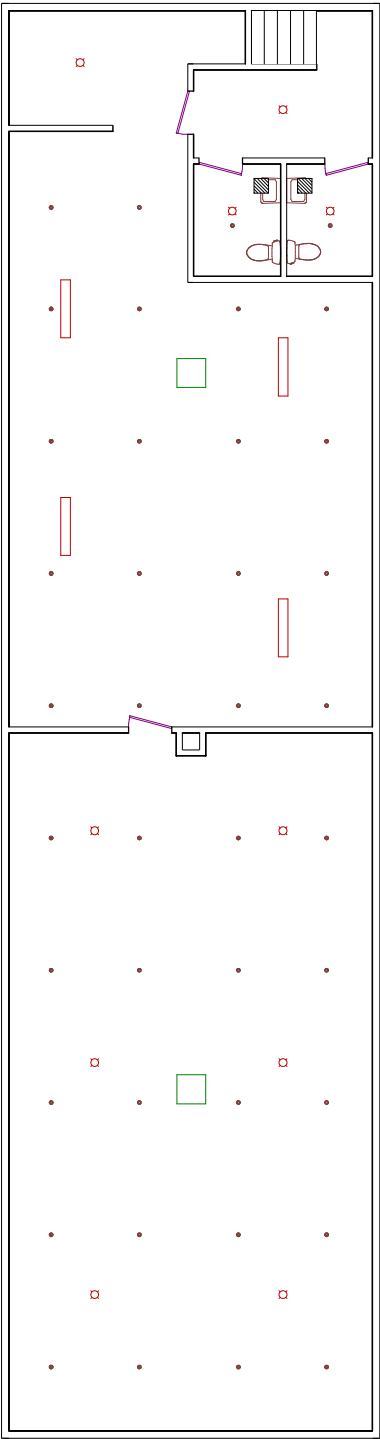

Basement



REVISION TABLE	
NUMBER	DATE

DOC #: 515101_08

WATERBURY PLAZA
UNIT 08

GaelCom, Inc.
4220 Itchenawkesassa Blvd.,
Lakeland, FL 33810
Tel: (224) GAELCOM


DATE:

7/10/2019


SQ. FT.

2500

SHEET:

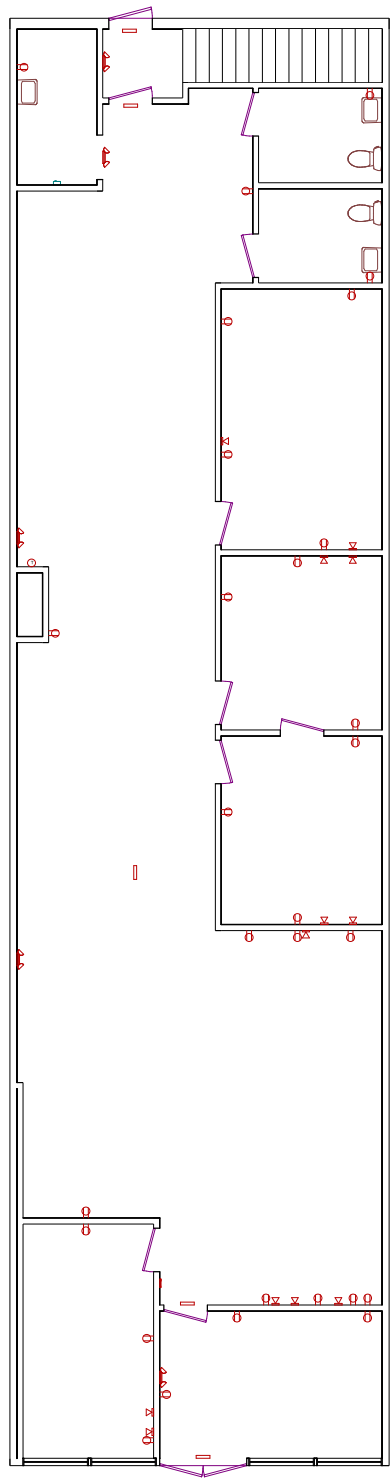

1st Floor

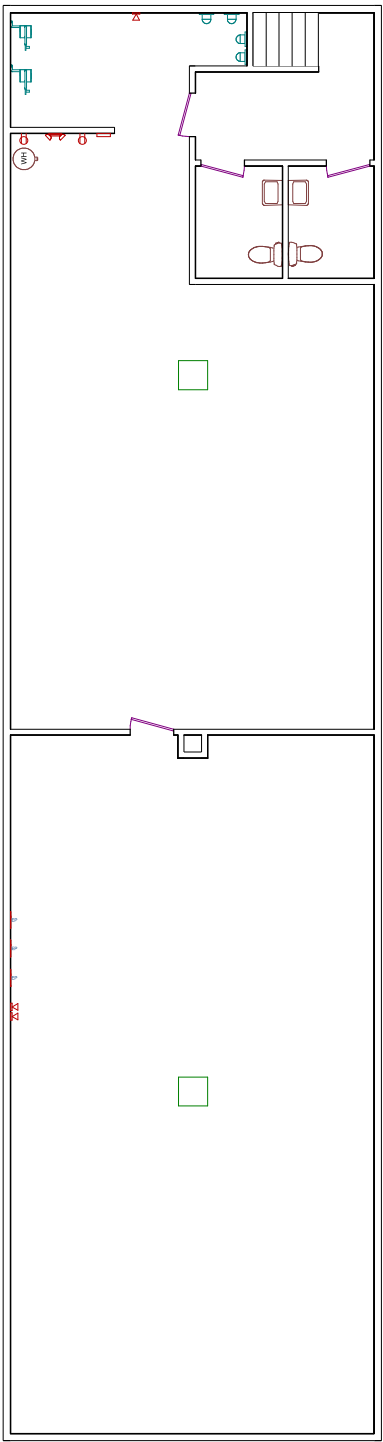

Basement



REVISION TABLE	
NUMBER	DATE

DOC #: 515101_08

WATERBURY PLAZA
UNIT 08

GaelCom, Inc.
4220 Itchenawkesassa Blvd.,
Lakeland, FL 33810
Tel: (224) GAELCOM

DATE:

7/10/2019

SQ. FT.

2500

SHEET:

- 

CEILING FAN
- 

CEILING LIGHT
- 

DECORATIVE LIGHT
- 

DRAIN
- 

DRINKING FOUNTAIN
- 

ELECTRIC METER
- 

ELECTRIC OUTLET 110V
- 

ELECTRIC OUTLET 220V
- 

ELECTRICAL PANEL
- 

EMERGENCY LIGHT
- 

EXIT SIGN
- 

FIRE EXTINGUISHER
- 

FIRE LIGHT
- 

RECESSED FLUORESCENT 24x24
- 

RECESSED FLUORESCENT 24x48
- 

GAS METER
- 

SINK
- 

INCANDESCENT LIGHT OR BULB
- 

MOTION SENSOR
- 

PENDANT LIGHT
- 

RECESSED SPOT OR FLOOD
- 

SECURITY SYSTEM KEYPAD
- 

SHOP LIGHT
- 

SMOKE DETECTOR
- 

SPOTLIGHT (SINGLE)
- 

FIRE SPRINKLER
- 

TELEPHONE OR DATA POINT(S)
- 

TIMER
- 

THERMOSTAT
- 

TOILET
- 

TRACK LIGHTING
- 

URINAL
- 

WALL LIGHT
- 

WATER HEATER
- 

WATER METER

GENERAL UNIT INFORMATION		
Height to ceiling	10'8"	n/a
Height to joist	12'	7'5"
Height to roof	13'	9'11"
Panel 1 Load	400	Amps
Panel 2 Load	100	Amps
Panel 3 Load	225	Amps
Column 1 dim.	24"x24"	in
Column 2 dim.	24"x24"	in
Column 3 dim.	no	in
Sales Floor	carpet	concrete
Other Floor	linoleum	type
Sprinklers	yes	yes
Loading Dock	no	yes

UNIT NOTES:

1. Gas Meter #02C393278
2. Gas Meter #00A872520
3. Electric Meter #88988343
4. Electric Meter #88997354
5. Electric Meter #89052732
6. Electric Meter #88997385
7. No water meters found near by.

GENERAL COMMENTS:

1. These schematic layouts are for representative purposes and do not preclude the requirement for architectural drawings and verification prior to internal layout and design.
2. All internal measurements were taken with Bosch GLM 40X Laser Measurer or Equivalent.
3. All internal measurements in drawing are Face to Face consistent with actual field recordings.
4. Measurements, Ceiling Heights, and pillar placements are accurate to nearest half inch.

1st Floor



REVISION TABLE	
NUMBER	DATE

DOC #: 515101_08

WATERBURY PLAZA
UNIT 08

GaelCom, Inc.
4220 Itchenawkesassa Blvd.,
Lakeland, FL 33810
Tel: (224) GAELCOM

DATE:

7/10/2019

SQ. FT.

2500

SHEET: