


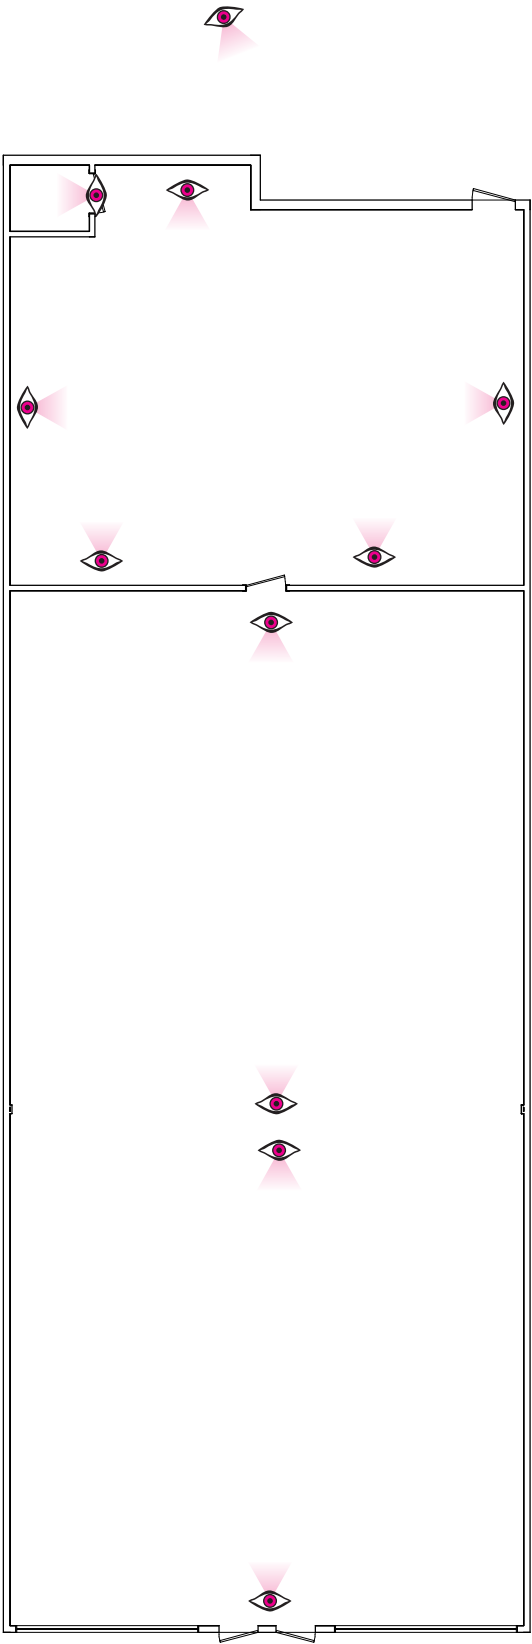

1st Floor

LAYOUT PAGE TABLE			
LABEL	TITLE	DESCRIPTION	COMMENTS
P-1	PROJECT OVERVIEW		



REVISION TABLE		REVISION BY	DESCRIPTION
NUMBER	DATE		

DOC #: 525201_14

RIDGE PLAZA
UNIT 14

GaelCom, Inc.
4220 Itchenawkesassa Blvd.,
Lakeland, FL 33810
Tel: (224) GAELCOM

DATE:

10/16/2017

SQ. FT.

4453

SHEET:

P-1



VIEW ALL IMAGES

GALLERY


CLICK HERE FOR

DWG FILE

CLICK HERE FOR

DWG FILE

with datapoints

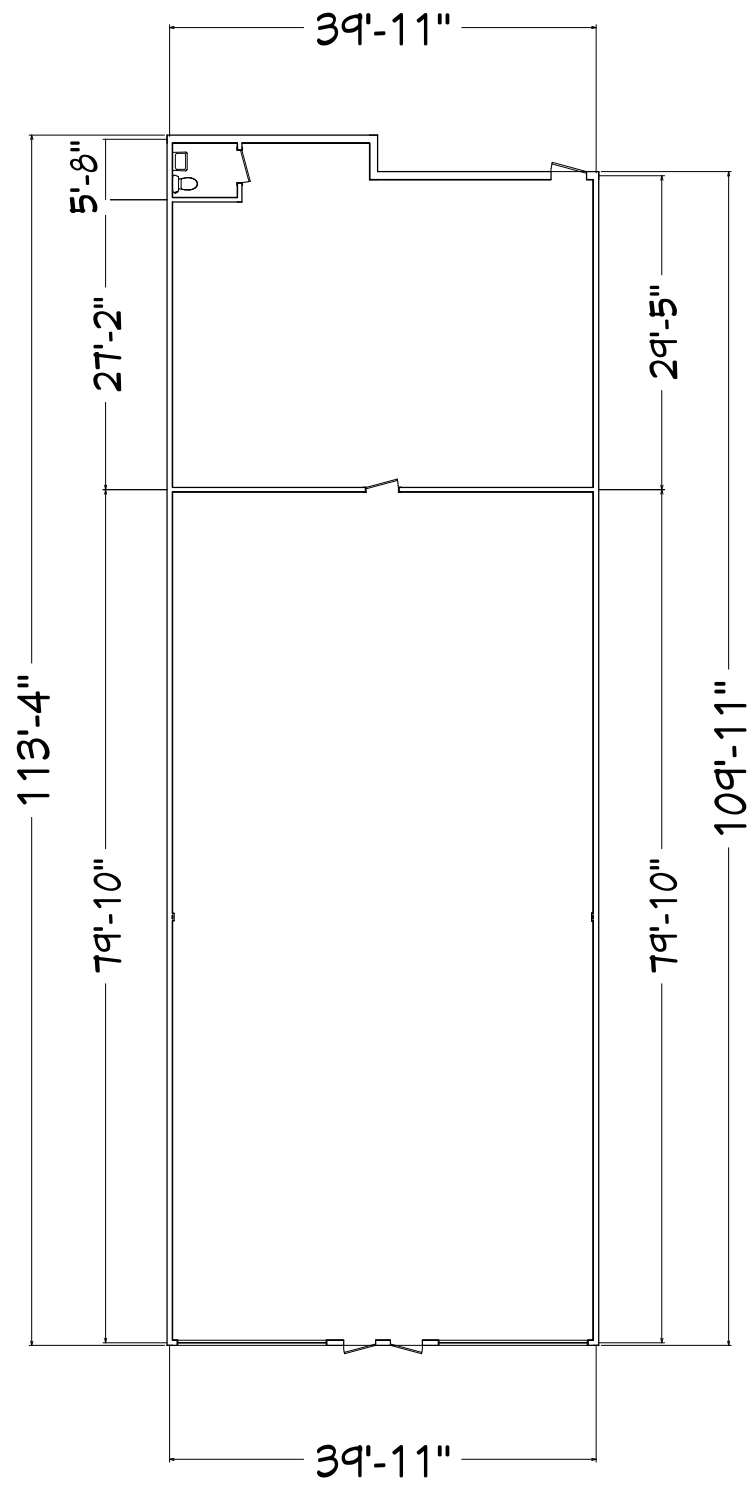

1st Floor



REVISION TABLE	
NUMBER	DATE

DOC #: 525201_14

RIDGE PLAZA
UNIT 14

GaelCom, Inc.
4220 Itchenawkesassa Blvd.,
Lakeland, FL 33810
Tel: (224) GAELCOM


DATE:

10/16/2017

SQ. FT.

4453

SHEET:

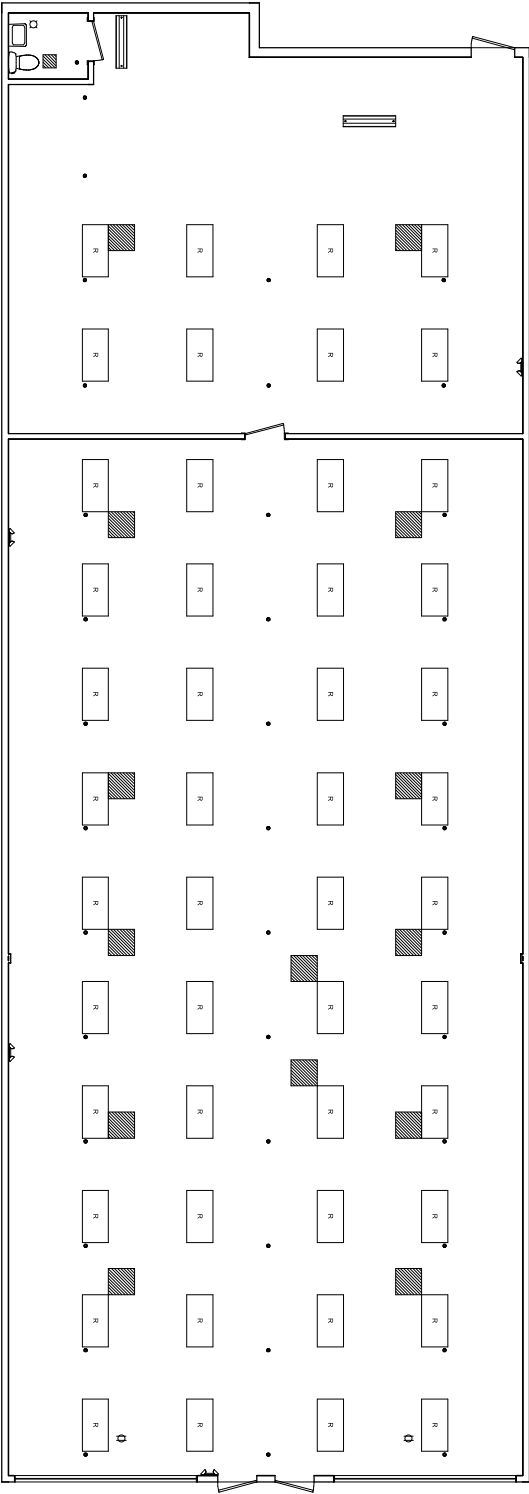

1st Floor



REVISION TABLE	
NUMBER	DATE

DOC #: 525201_14

RIDGE PLAZA
UNIT 14

GaelCom, Inc.
4220 Itchenawkesassa Blvd.,
Lakeland, FL 33810
Tel: (224) GAELCOM

DATE:

10/16/2017

SQ. FT.

4453

SHEET:



**RIDGE PLAZA
UNIT 14**

- ✕

CEILING FAN
- ◻

CEILING LIGHT
- ◻

DECORATIVE LIGHT
- DRAIN
- ⌚

DRINKING FOUNTAIN
- ⌚

ELECTRIC METER
- ◻

ELECTRIC OUTLET 110V
- ◻

ELECTRIC OUTLET 220V
- ⌚

ELECTRICAL PANEL
- ⌚

EMERGENCY LIGHT
- ⌚

EXIT SIGN
- FIRE EXTINGUISHER
- FIRE LIGHT
- ◻

RECESSED FLUORESCENT 24x24
- ◻

RECESSED FLUORESCENT 24x48
- ⌚

GAS METER
- ◻

SINK
- ◻

INCANDESCENT LIGHT OR BULB
- MOTION SENSOR
- ◻

PENDANT LIGHT
- ◻

RECESSED SPOT OR FLOOD
- ⌚

SECURITY SYSTEM KEYPAD
- ≡

SHOP LIGHT
- ◻

SMOKE DETECTOR
- SPOTLIGHT (SINGLE)
- FIRE SPRINKLER
- ⌚

TELEPHONE OR DATA POINT(s)
- ⌚

TIMER
- ◻

THERMOSTAT
- ⌚

TOILET
- ⌚

TRACK LIGHTING
- ⌚

URINAL
- ◻

WALL LIGHT
- ⌚

WATER HEATER
- WATER METER

GENERAL UNIT INFORMATION		
Height to ceiling	9'11"	ft
Height to joist	12'3"	ft
Height to roof	14'5"	ft
Panel 1 Load	200	Amps
Panel 2 Load	no	Amps
Panel 3 Load	no	Amps
Column 1 dim.	no	in
Column 2 dim.	no	in
Column 3 dim.	no	in
Sales Floor	linoleum	type
Other Floor	no	type
Sprinklers	yes	yes
Loading Dock	no	yes

UNIT NOTES:
1. Water Meter #15095513
2. Water Meter diam. 23mm
3. Gas Meter #NG4480039
4. Gas Meter #02NG4029413
5. Gas Meter diam. 34mm
6.

GENERAL COMMENTS:
1. These schematic layouts are for representative purposes and do not preclude the requirement for architectural drawings and verification prior to internal layout and design.
2. All internal measurements were taken with Bosch GLM 40X Laser Measurer or Equivalent.
3. All internal measurements in drawing are Face to Face consistent with actual field recordings.
4. Measurements, Ceiling Heights, and pillar placements are accurate to nearest half inch.

1st Floor



NUMBER	DATE	REVISION	TABLE	REVISOR	DESCRIPTION

DOC #: 525201_14

RIDGE PLAZA
UNIT 14

GaelCom, Inc.
4220 Itchenawkesassa Blvd.,
Lakeland, FL 33810
Tel: (224) GAELCOM

DATE:
10/16/2017
SQ. FT.
4453
SHEET: